




WINDSOR T 519.254.2600
ONTARIO F 519.254.2670

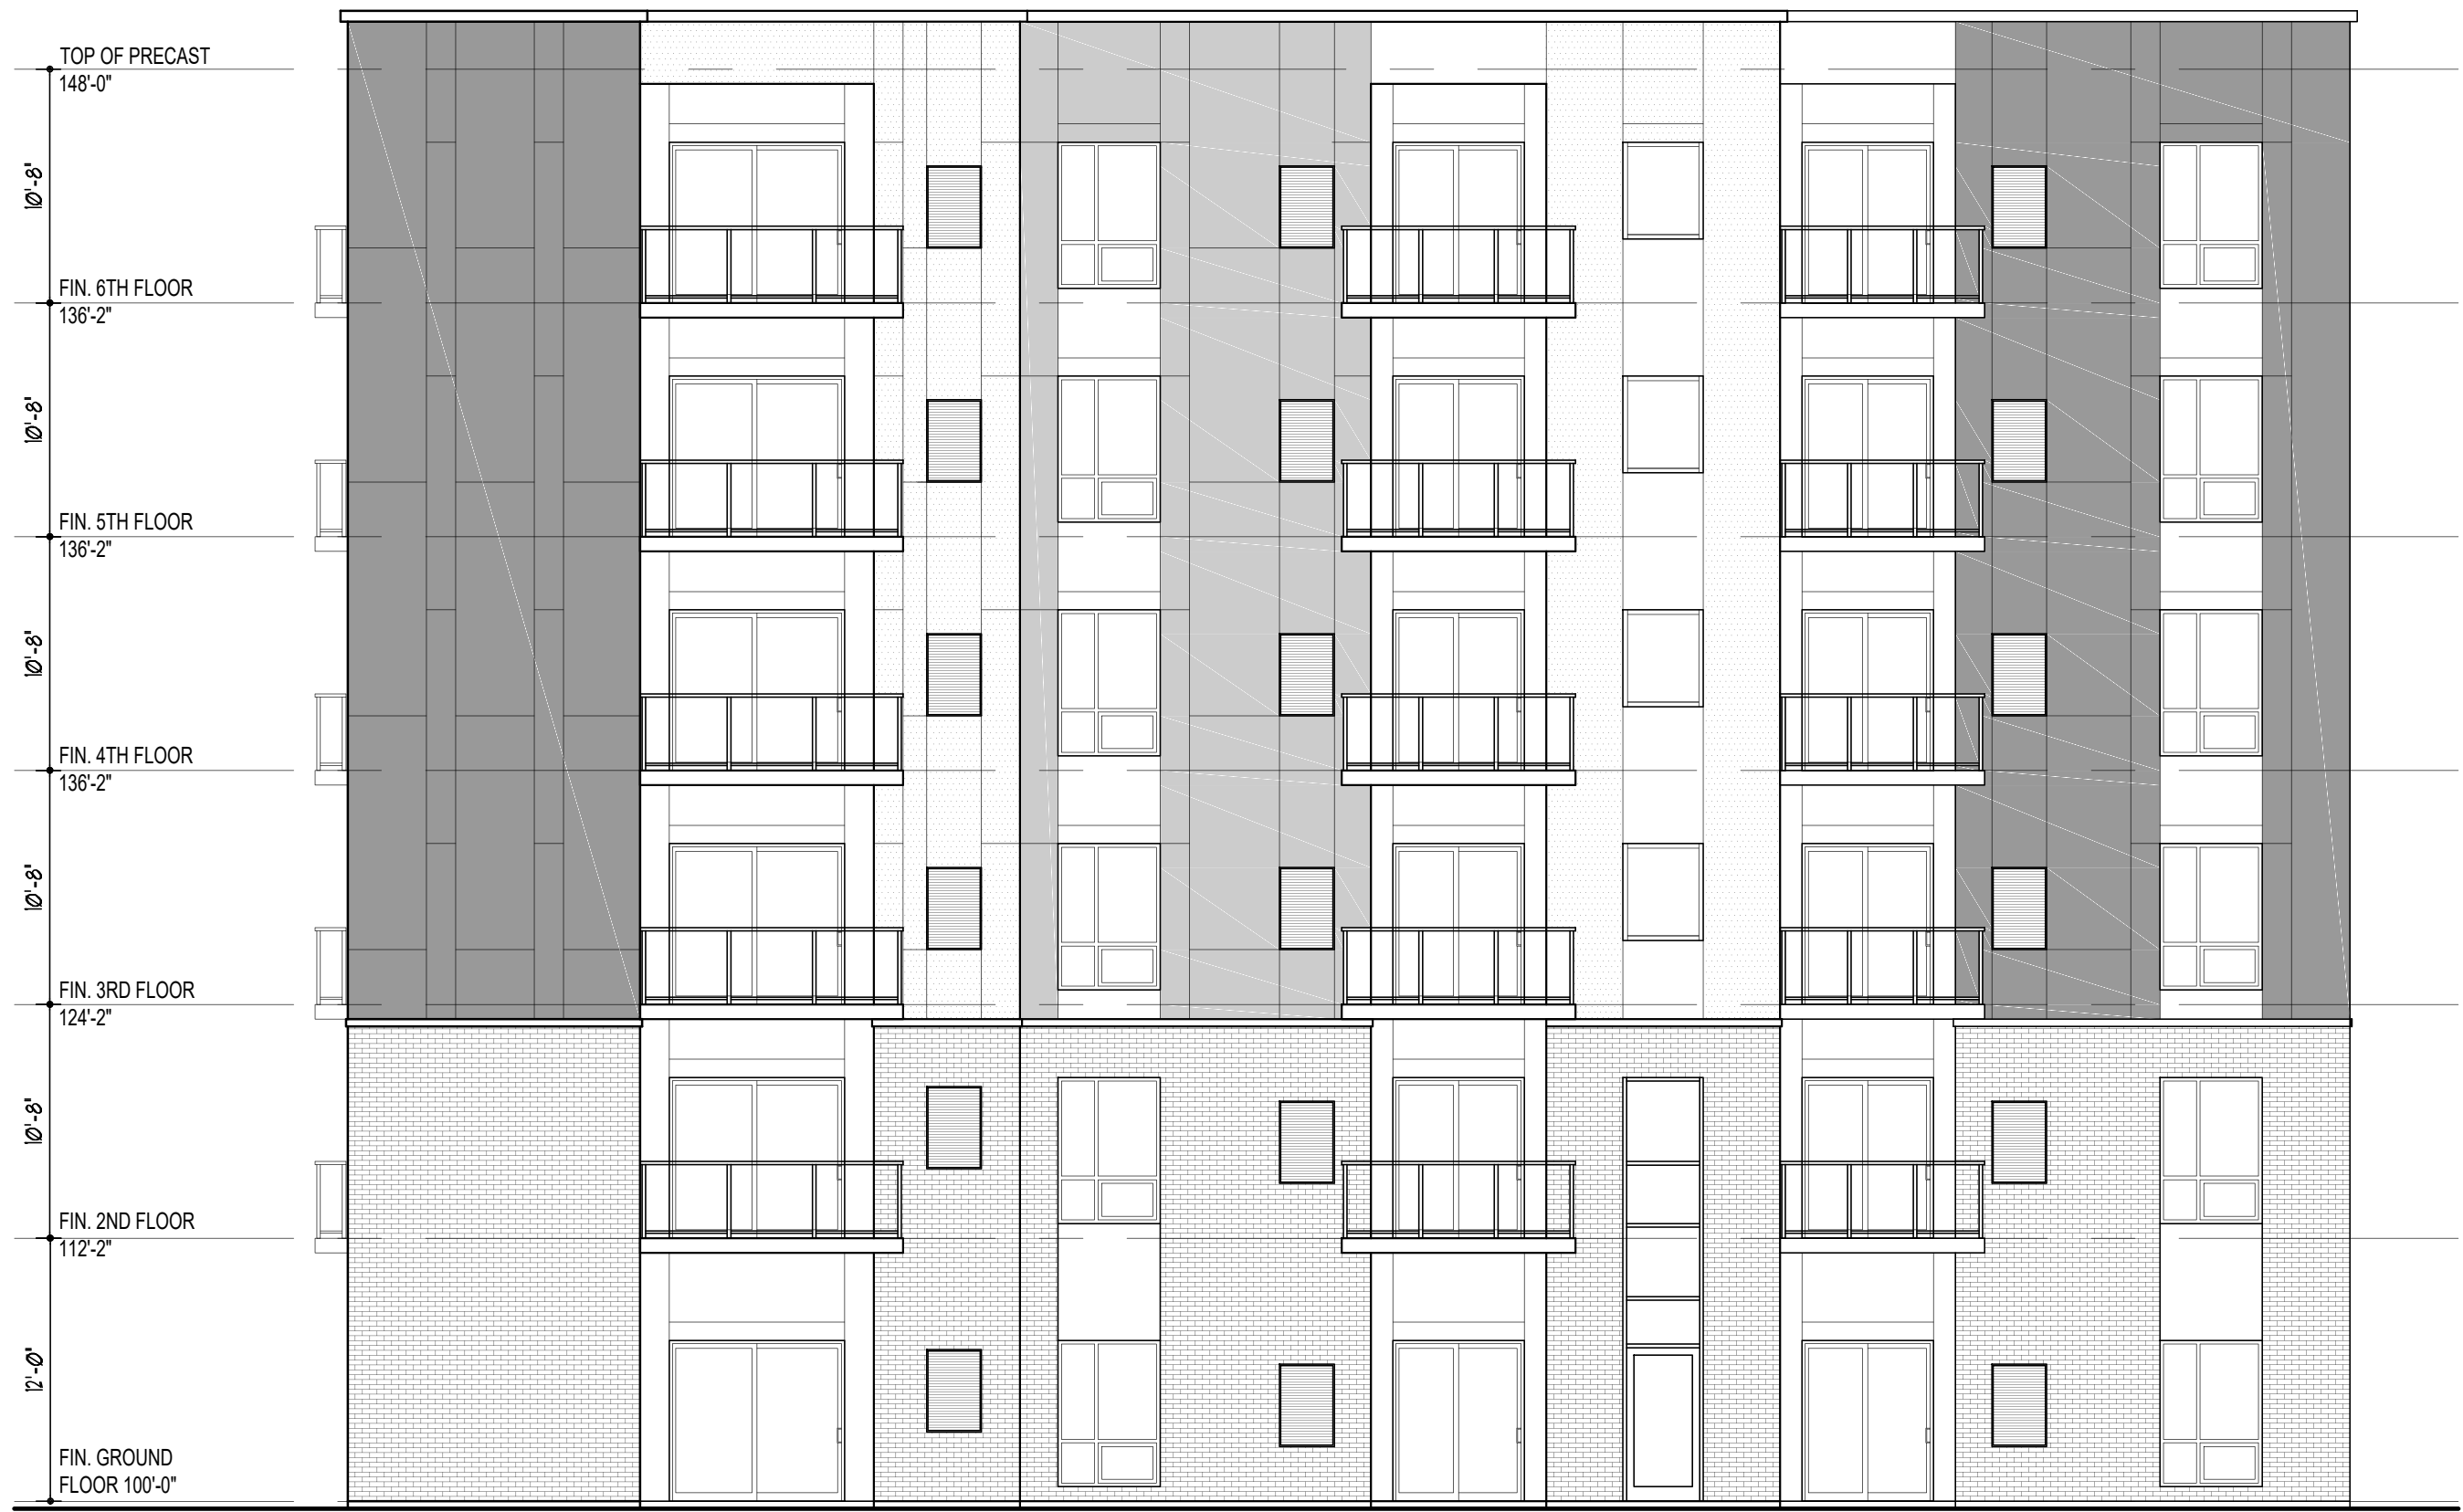

PRELIMINARY SOUTH ELEVATION
SCALE: 1/8" = 1'-0"



PRELIMINARY WEST ELEVATION
SCALE: 1/8" = 1'-0"

All drawings and related documents are the copy-right property of the ARCHITECT and must be returned upon request. Reproduction of drawings and related documents in part or whole is forbidden without the ARCHITECTS' WRITTEN PERMISSION.

A. DETAIL NO.
B. LOCATION SHEET
C. DETAILED ON

ISSUE DATE ISSUED FOR

NOV. 22, 2023 PLANNING PRE-SUB 1
FEB. 21, 2024 PLANNING PRE-SUB 2

PROJECT

APARTMENT
FOR
CABOTO CLUB

WINDSOR ONTARIO

DRAWING TITLE

PRELIMINARY
ELEVATIONS

DRAWING DATE:

DRAWN BY:

CHECKED BY:

SCALE: AS SHOWN DRAWING NO.:

JOB FILE NO.: 22108 A-401