



# PLAN

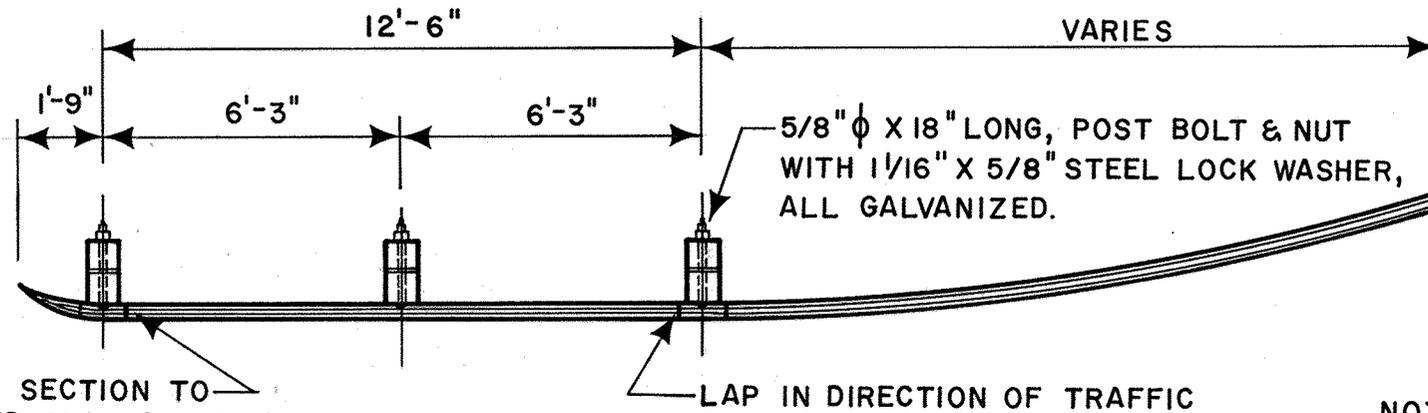


TERMINAL SECTION TO BE LAPPED ON TRAFFIC FACE

NOTE: END TREATMENT OF STEEL BEAM GUIDERAIL TO BE DETERMINED BY THE ENGINEER.

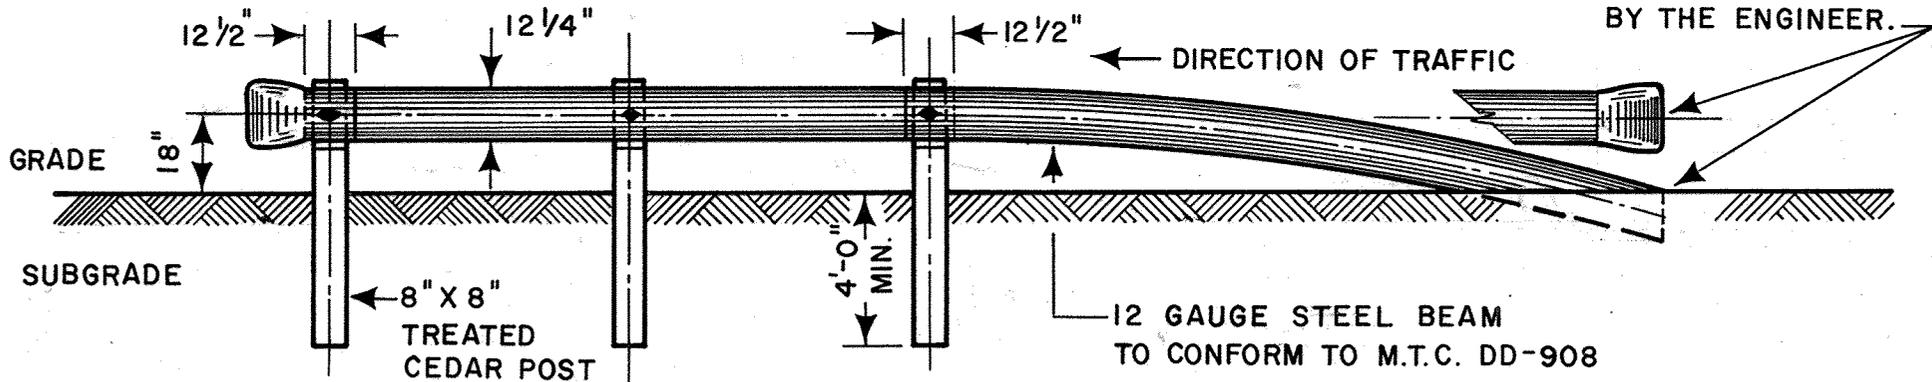

# FRONT ELEVATION

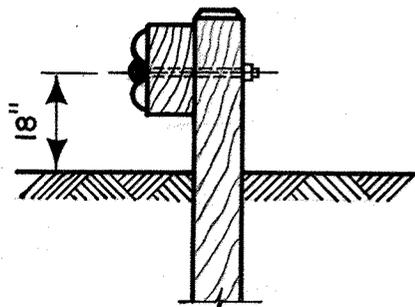

# SIDE ELEVATION

CITY OF WINDSOR DEPARTMENT OF PUBLIC WORKS	
STEEL BEAM GUIDERAIL	
DRAWN BY L.E.B.	DATE: April 12, 1973
REVISION: MAY 1975	CHECKED BY <i>R.M.L.</i>
CHECKED BY <i>MM</i>	PASSED BY <i>R.M.L.</i>
<i>H. Payne</i> COMMISSIONER OF WORKS	AS-215