

GENERAL NOTES:

GENERAL:

- THE ONTARIO BUILDING CODE, 2012, SHALL BE THE BASIS FOR THE DESIGN AND CONSTRUCTION. ALL DIMENSIONS ON THE STRUCTURAL AND MECHANICAL DRAWINGS MUST BE CHECKED AGAINST EACH OTHER AND EXISTING CONDITIONS. ANY INCONSISTENCIES MUST BE REPORTED TO THE ENGINEER BEFORE PROCEEDING WITH THE WORK.
- SHOULD ANY OF THE DETAILED INSTRUCTIONS SHOWN ON THESE PLANS CONFLICT WITH THESE STRUCTURAL NOTES, THE SPECIFICATIONS, OR WITH EACH OTHER, THE STRICTEST PROVISION SHALL GOVERN.
- IT IS SOLELY THE RESPONSIBILITY OF EACH CONTRACTOR TO FOLLOW ALL APPLICABLE SAFETY CODES AND REGULATIONS DURING ALL PHASES OF CONSTRUCTION. THE ENGINEER IS NOT ENGAGED IN, AND DOES NOT SUPERVISE CONSTRUCTION.
- THE STRUCTURE IS DESIGNED TO BE SELF-SUPPORTING AND STABLE AFTER IT IS FULLY COMPLETED. IT IS SOLELY THE CONTRACTOR'S RESPONSIBILITY TO DETERMINE ERECTION PROCEDURES AND SEQUENCE, AND TO ENSURE THE STABILITY OF THE STRUCTURE AND ITS COMPONENTS, AND THE ADEQUACY OF TEMPORARY OR INCOMPLETE CONNECTIONS, DURING ERECTION. THIS INCLUDES THE ADDITION OF ANY SHORING, SHEETING, TEMPORARY GUYS, BRACING OR TIEDOWNS THAT MIGHT BE NECESSARY. IF APPLIED, THEY SHALL BE REMOVED AS CONDITIONS PERMIT, AND SHALL REMAIN THE CONTRACTOR'S PROPERTY. THE ENGINEER TAKES NO RESPONSIBILITY FOR CONSTRUCTION MEANS AND METHODS OR JOB SITE SAFETY DURING CONSTRUCTION. PROCESSING AND/OR REVIEWING SUBMITTALS MADE BY THE CONTRACTOR WHICH MAY CONTAIN INFORMATION RELATED TO CONSTRUCTION METHODS OR SAFETY ISSUES, OR PARTICIPATION IN MEETINGS WHERE SUCH ISSUES MAY BE DISCUSSED, SHALL NOT BE CONSTRUED AS VOLUNTARY ASSUMPTION BY THE ENGINEER OF ANY RESPONSIBILITY FOR SAFETY PROCEDURES.

REVIEW OF CONSTRUCTION:



THE GENERAL CONTRACTOR SHALL ASSUME COMPLETE RESPONSIBILITY FOR FULL SUPERVISION OF THE CONSTRUCTION WORK, SITE VISITS AND REVIEW BY ALEO ASSOCIATES INC. ARE INTENDED FOR THE SOLE PURPOSE OF ASCERTAINING CONFORMANCE WITH GENERAL DESIGN CONCEPT AND THE GENERAL REVIEW AS REQUIRED BY THE ONTARIO BUILDING CODE. REVIEW BY ALEO ASSOCIATES INC. SHALL NOT RELIEVE THE CONTRACTOR OF HIS RESPONSIBILITY FOR ERRORS AND OMISSIONS AND FOR MEETING ALL THE REQUIREMENTS OF THE CONSTRUCTION AND CONTRACT DOCUMENTS.

CHANGES:

NO CHANGES SHALL BE MADE TO THE DESIGN WITHOUT THE ENGINEER'S PERMISSION.

NOTIFICATION:

CONTRACTOR SHALL NOTIFY ENGINEER OF SIGNS OF DISTRESS OR ANY OTHER INDICATIONS OF ACTUAL OR POTENTIAL DAMAGE TO THE STRUCTURE.

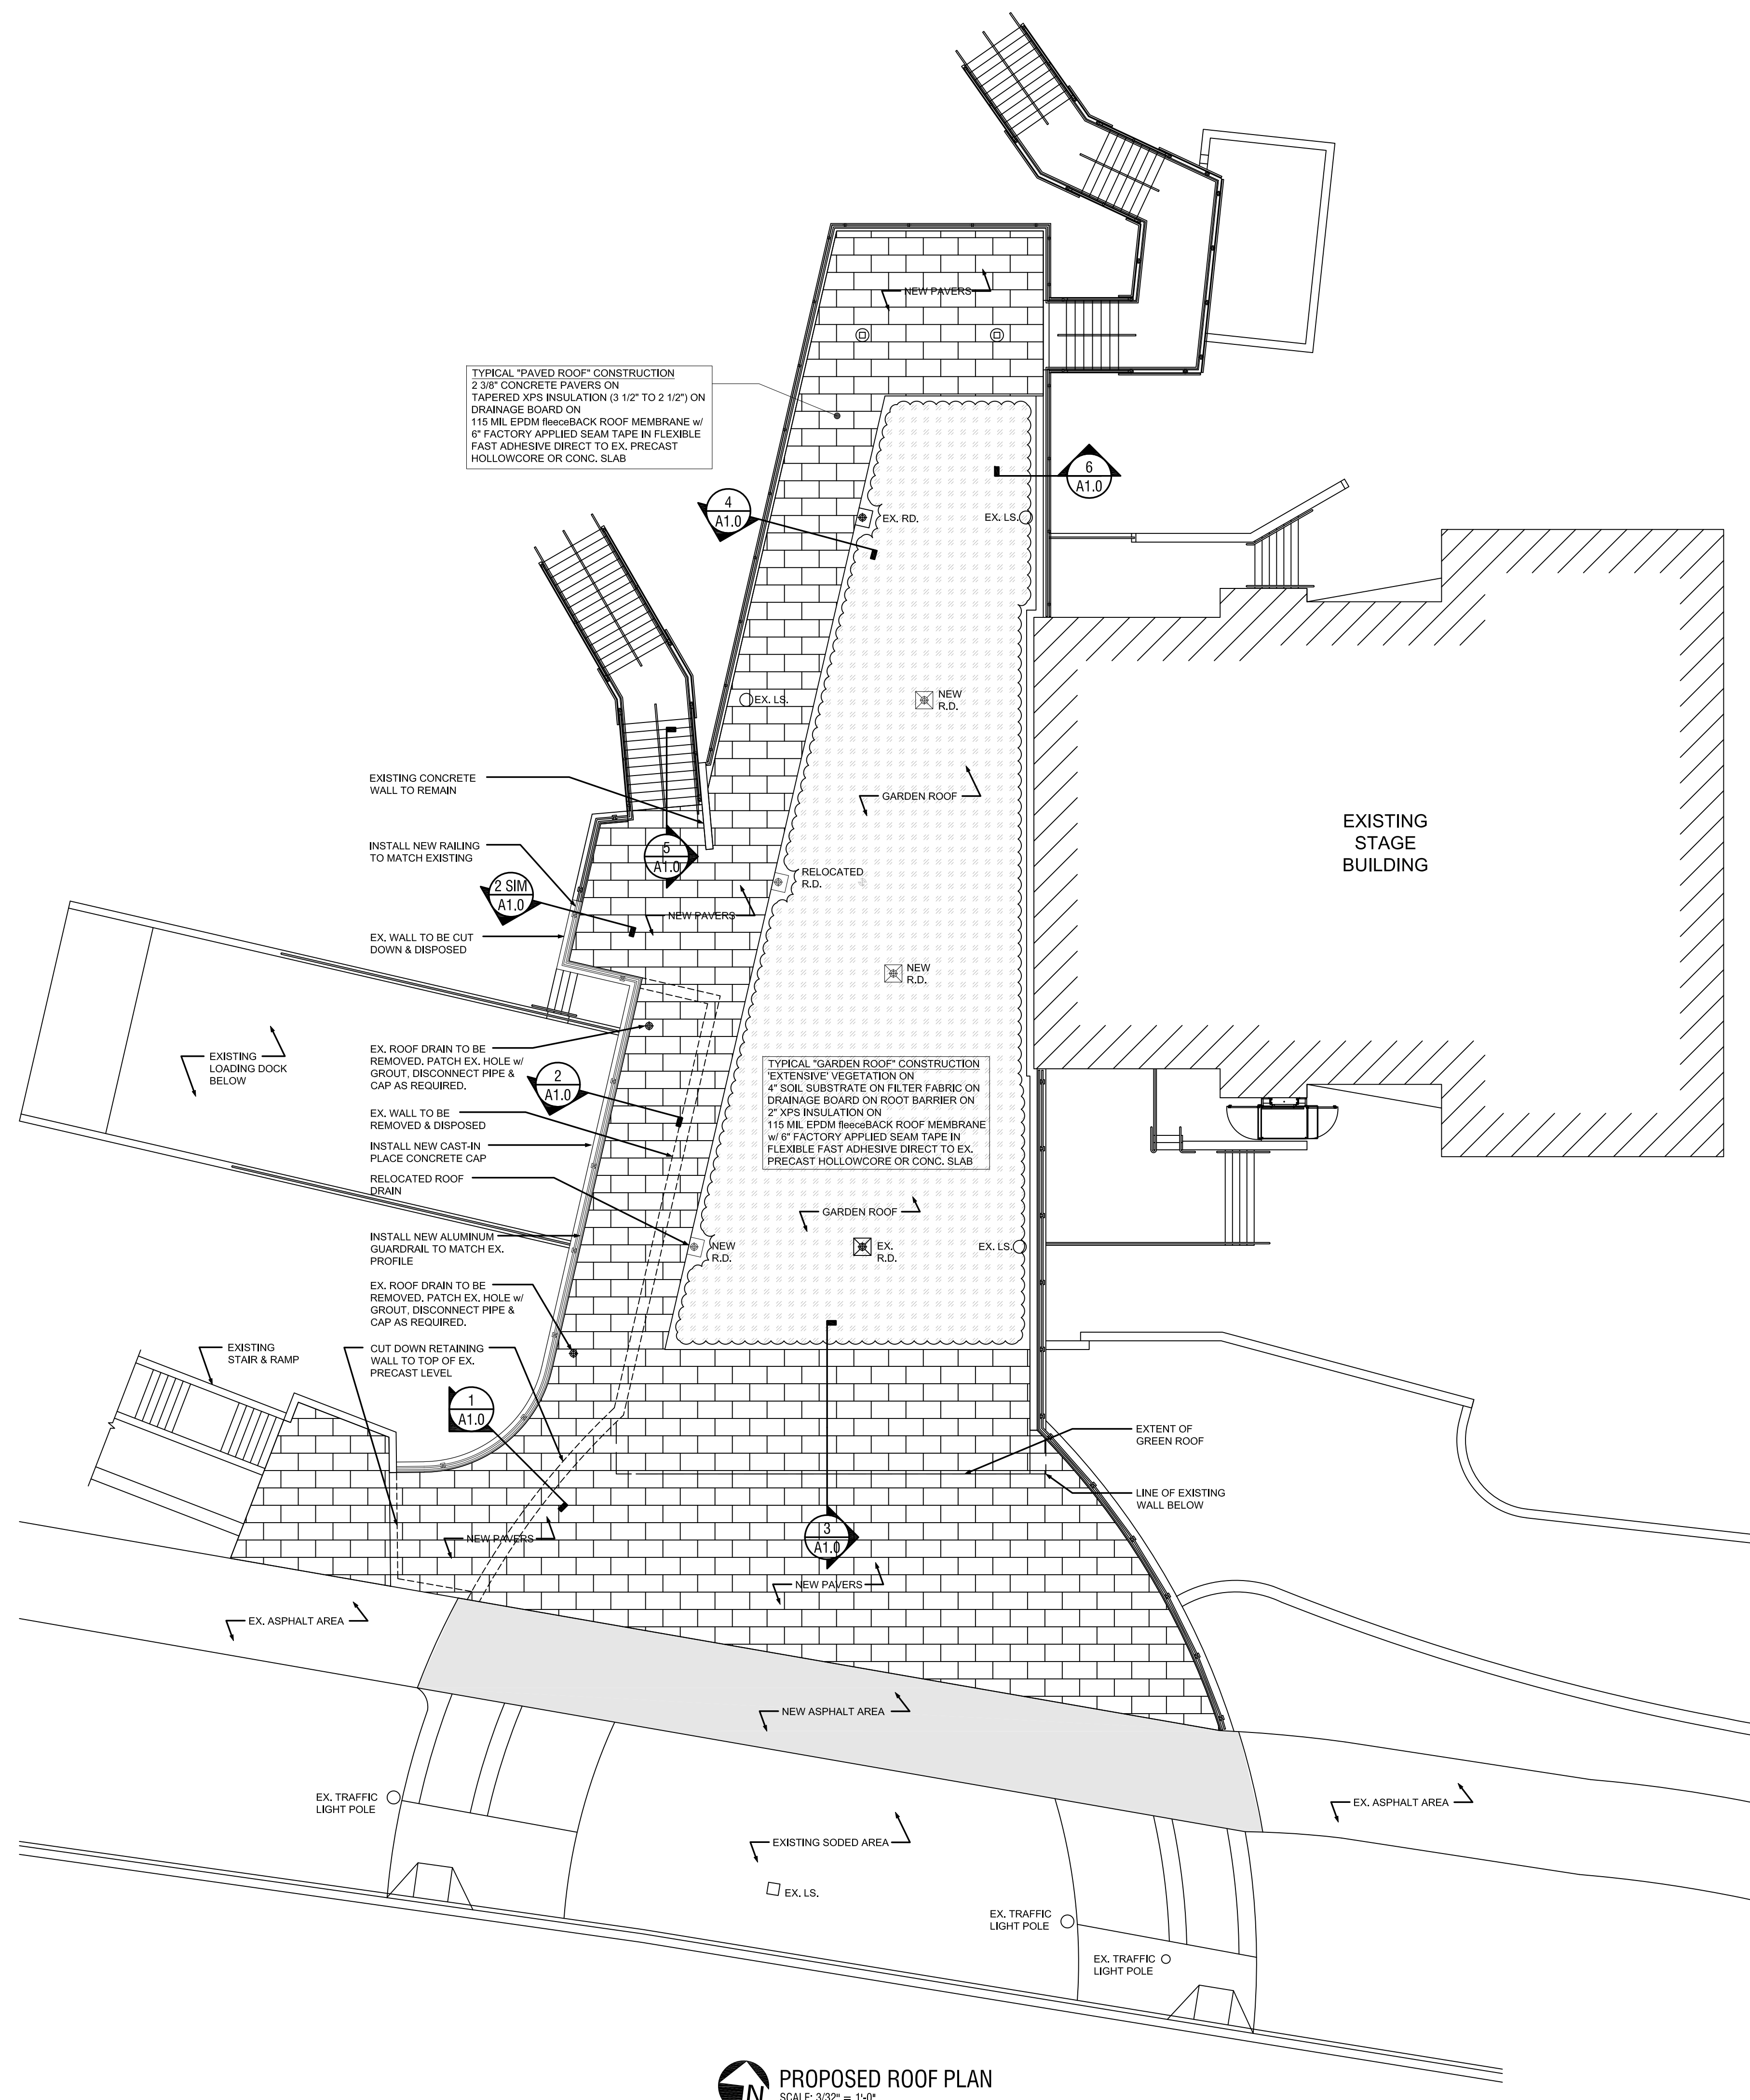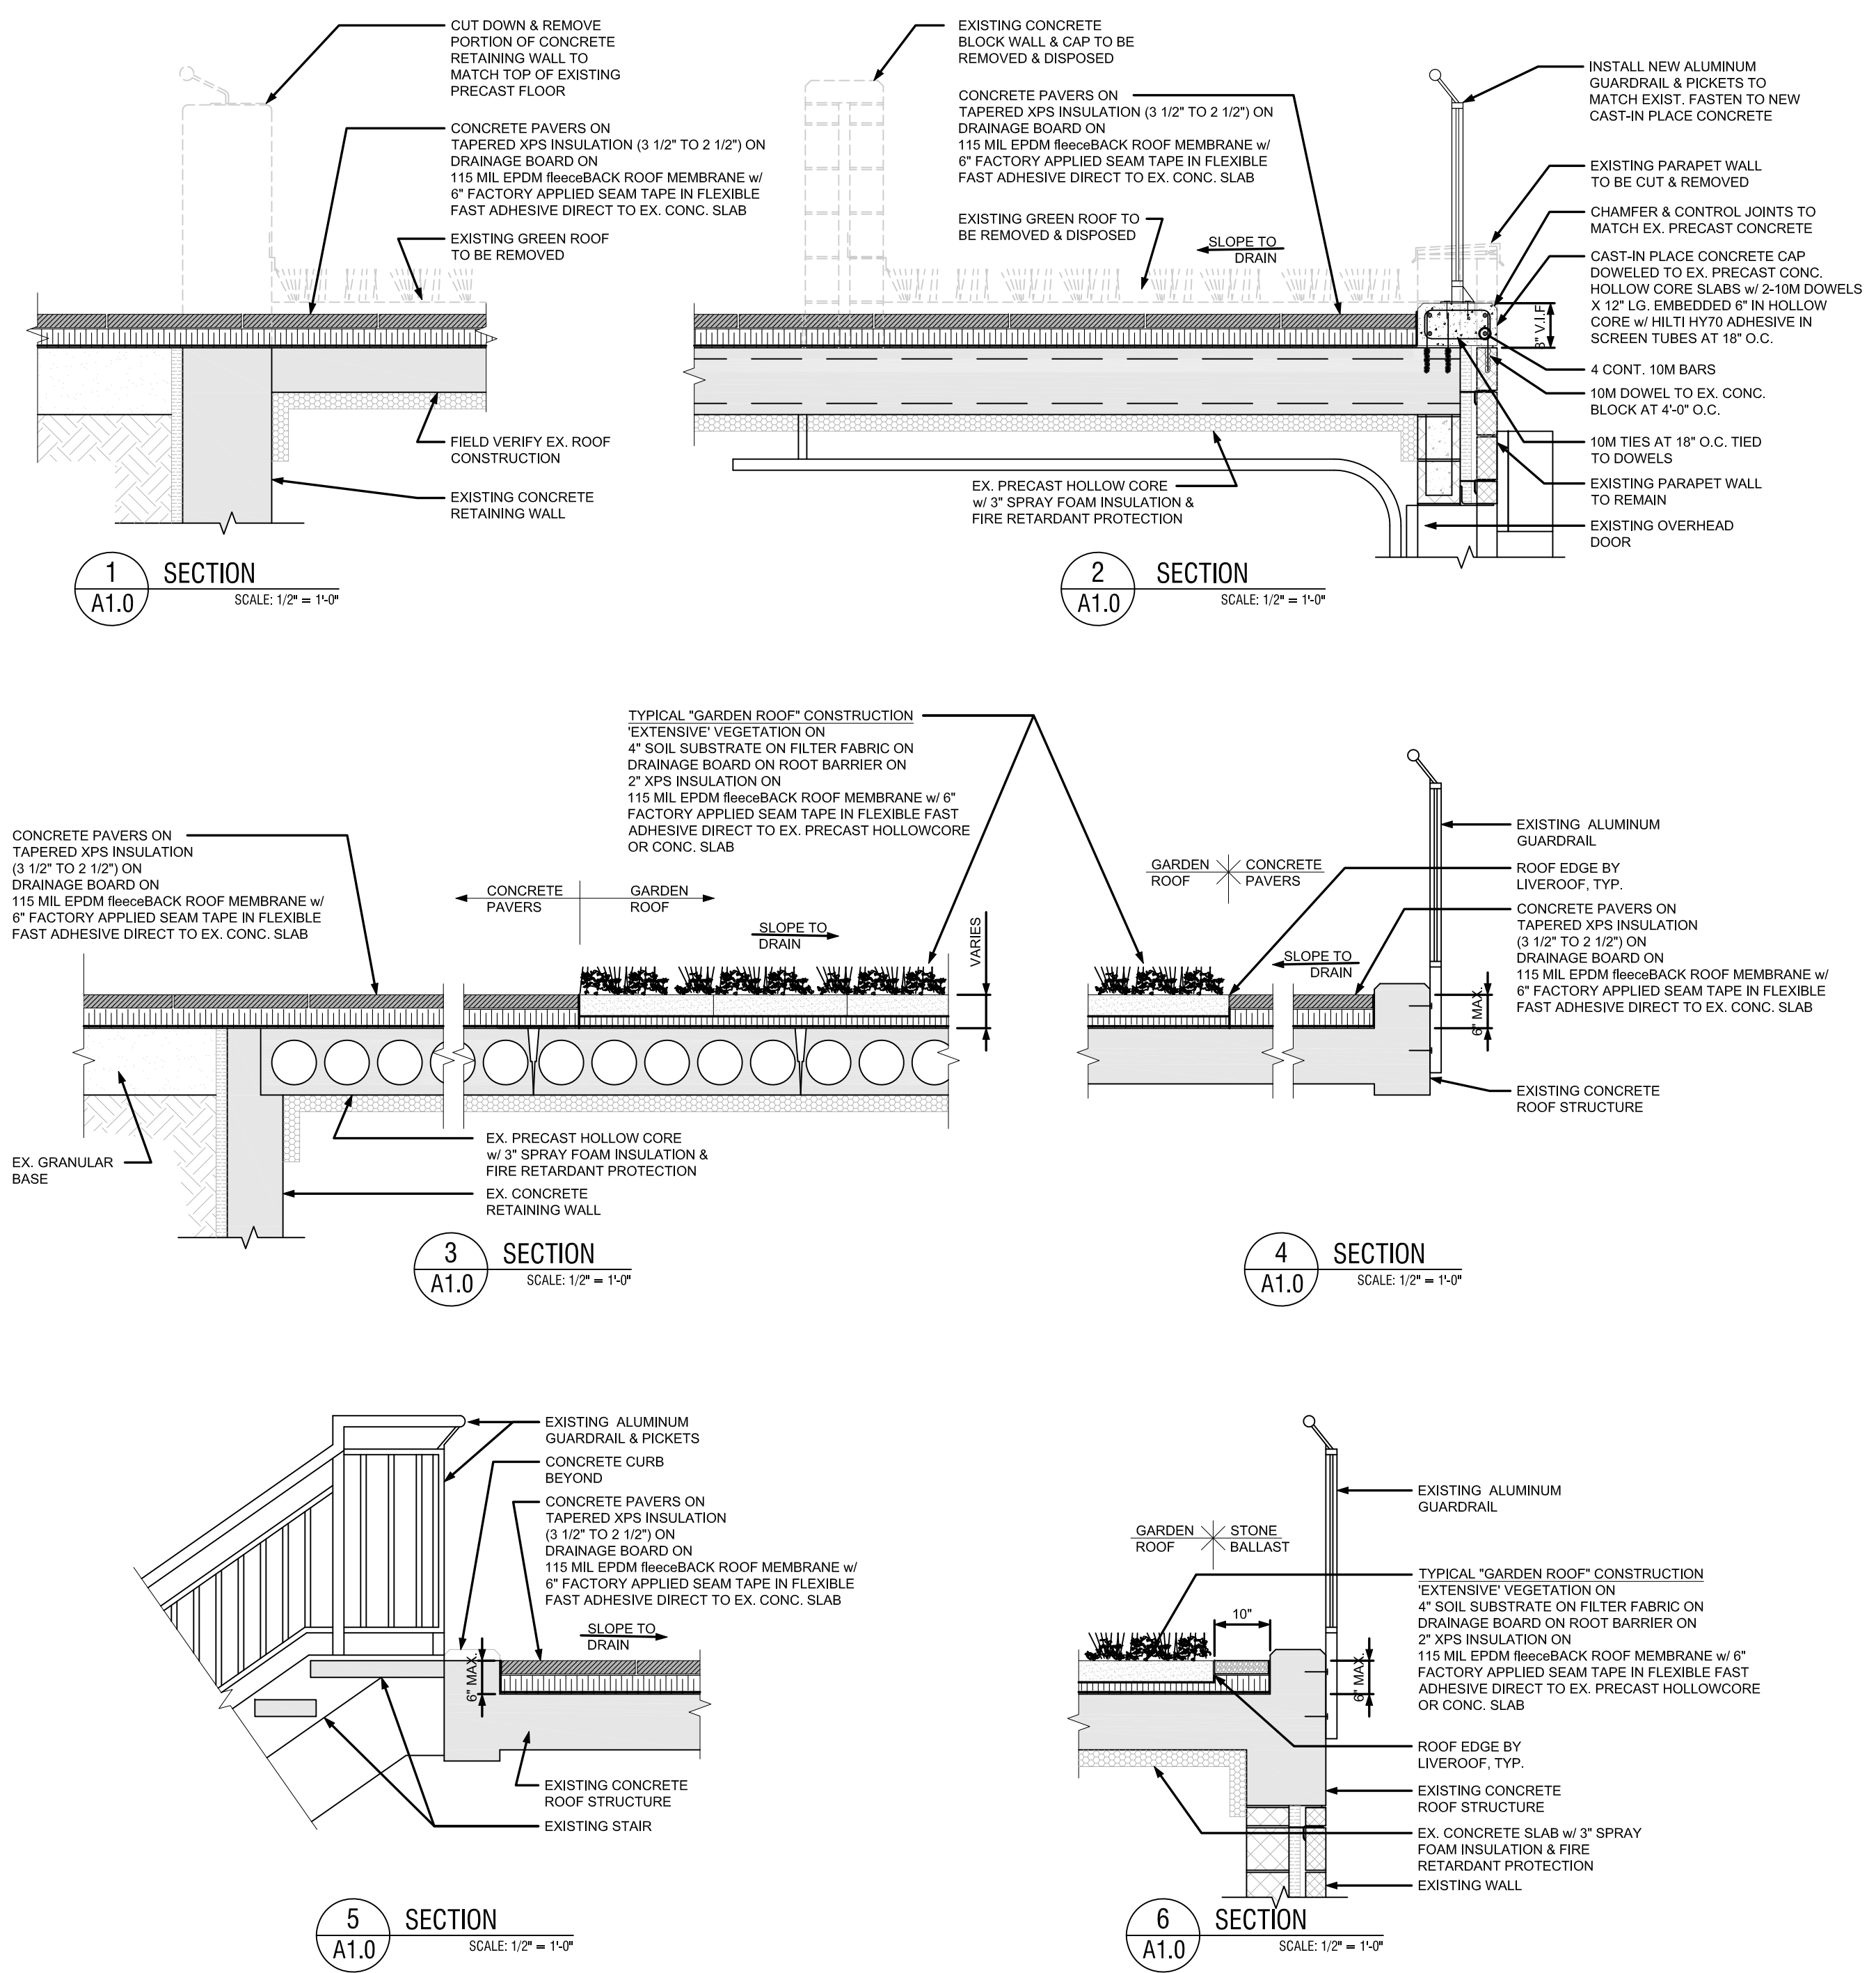

A	Detail Number
B	Detail Sheet

Issues

- Preliminary
- Bids
- Permits
- Construction

Revisions

Sheet Title
PROPOSED ROOF PLAN

Project/ Client
CITY OF WINDSOR - FESTIVAL PLAZA ROOF REPAIR, WINDSOR, ONTARIO

Drawn By
OA

Checked By
PA

Date
MAY, 2021

Project No.
7675

Drawing No.
A1.0