


 PROPOSED TYPICAL FLOOR PLAN - 13 - 1 BEDROOM APARTMENTS  
SCALE: 1/8" = 1'-0"

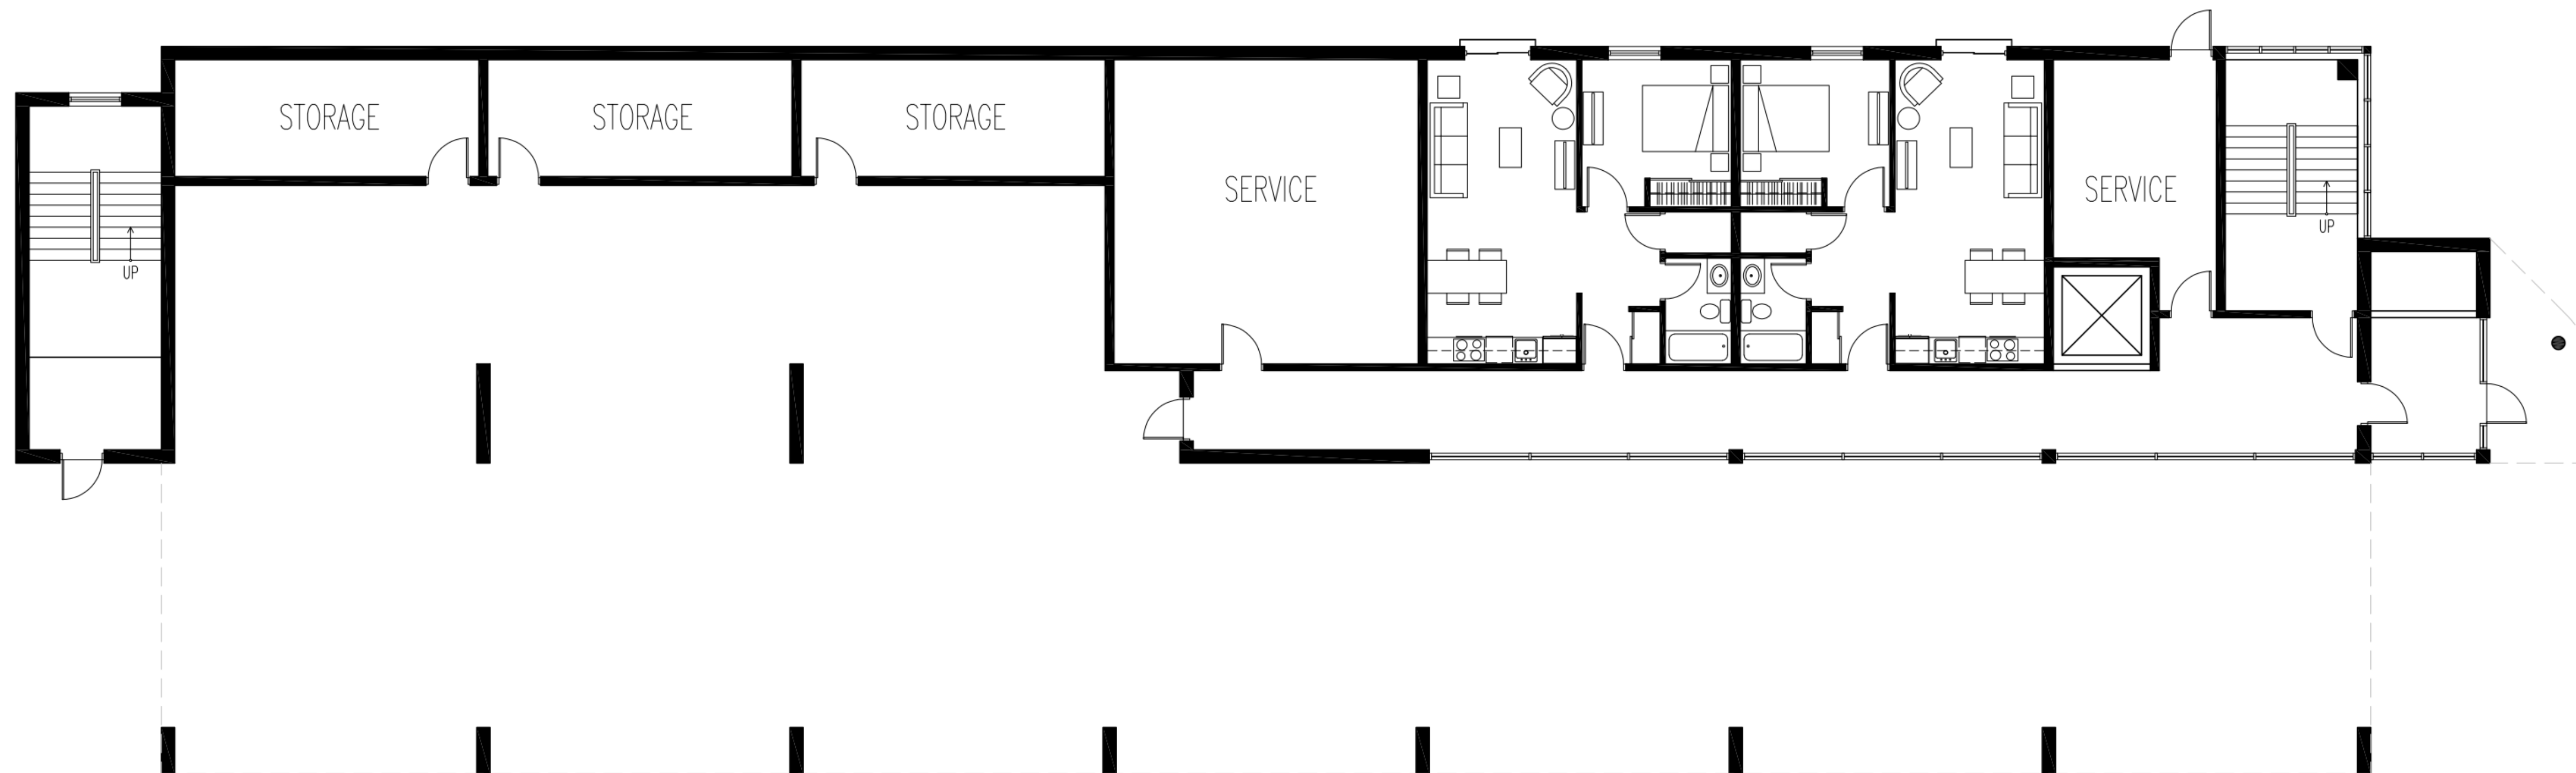

 PROPOSED FIRST FLOOR - 2 - 1 BEDROOM APARTMENTS  
SCALE: 1/8" = 1'-0"

ISSUE DATE (Y/M/D)	NO.	ISSUED FOR	ISSUE DATE (Y/M/D)	NO.	ISSUED FOR

Please note that all information included in these drawing files is protected by copyright. Unauthorized use of these files without the written permission of Passa Associates Inc. Architects is prohibited. Passa Associates Inc. Architects is responsible only for information shown on a mechanical reproduction of these drawings that have been signed and stamped by an architect with signing authority employed by the firm.  
If you require further information please contact our office at the numbers listed.

Passa Associates Inc. ARCHITECTS WWW.PASSA.CA  
374 OUELLETTE AVENUE, SUITE 802, WINDSOR, ON, CANADA N9A 1A6, T (519)252-0775, F 252-8559, E studio@passa.ca

DATE: NOV 2021  
DESIGNED BY: M.F.  
SCALE: AS SHOWN  
TABLE: 2576 - SK4  
CLIENT:

PROPOSED FLOOR PLANS  
NEW HURON CHURCH DEVELOPMENT  
HURON CHURCH LINE, WINDSOR, ONTARIO

PROJECT NO. 2576  
SHEET SK4