




RESTORATION OF PAVED SURFACES:
ALL SURFACES DISTURBED BY THE PROPOSED WORK SHALL BE REMEDIATED/REPLACED TO THE SATISFACTION OF THE CITY ENGINEER

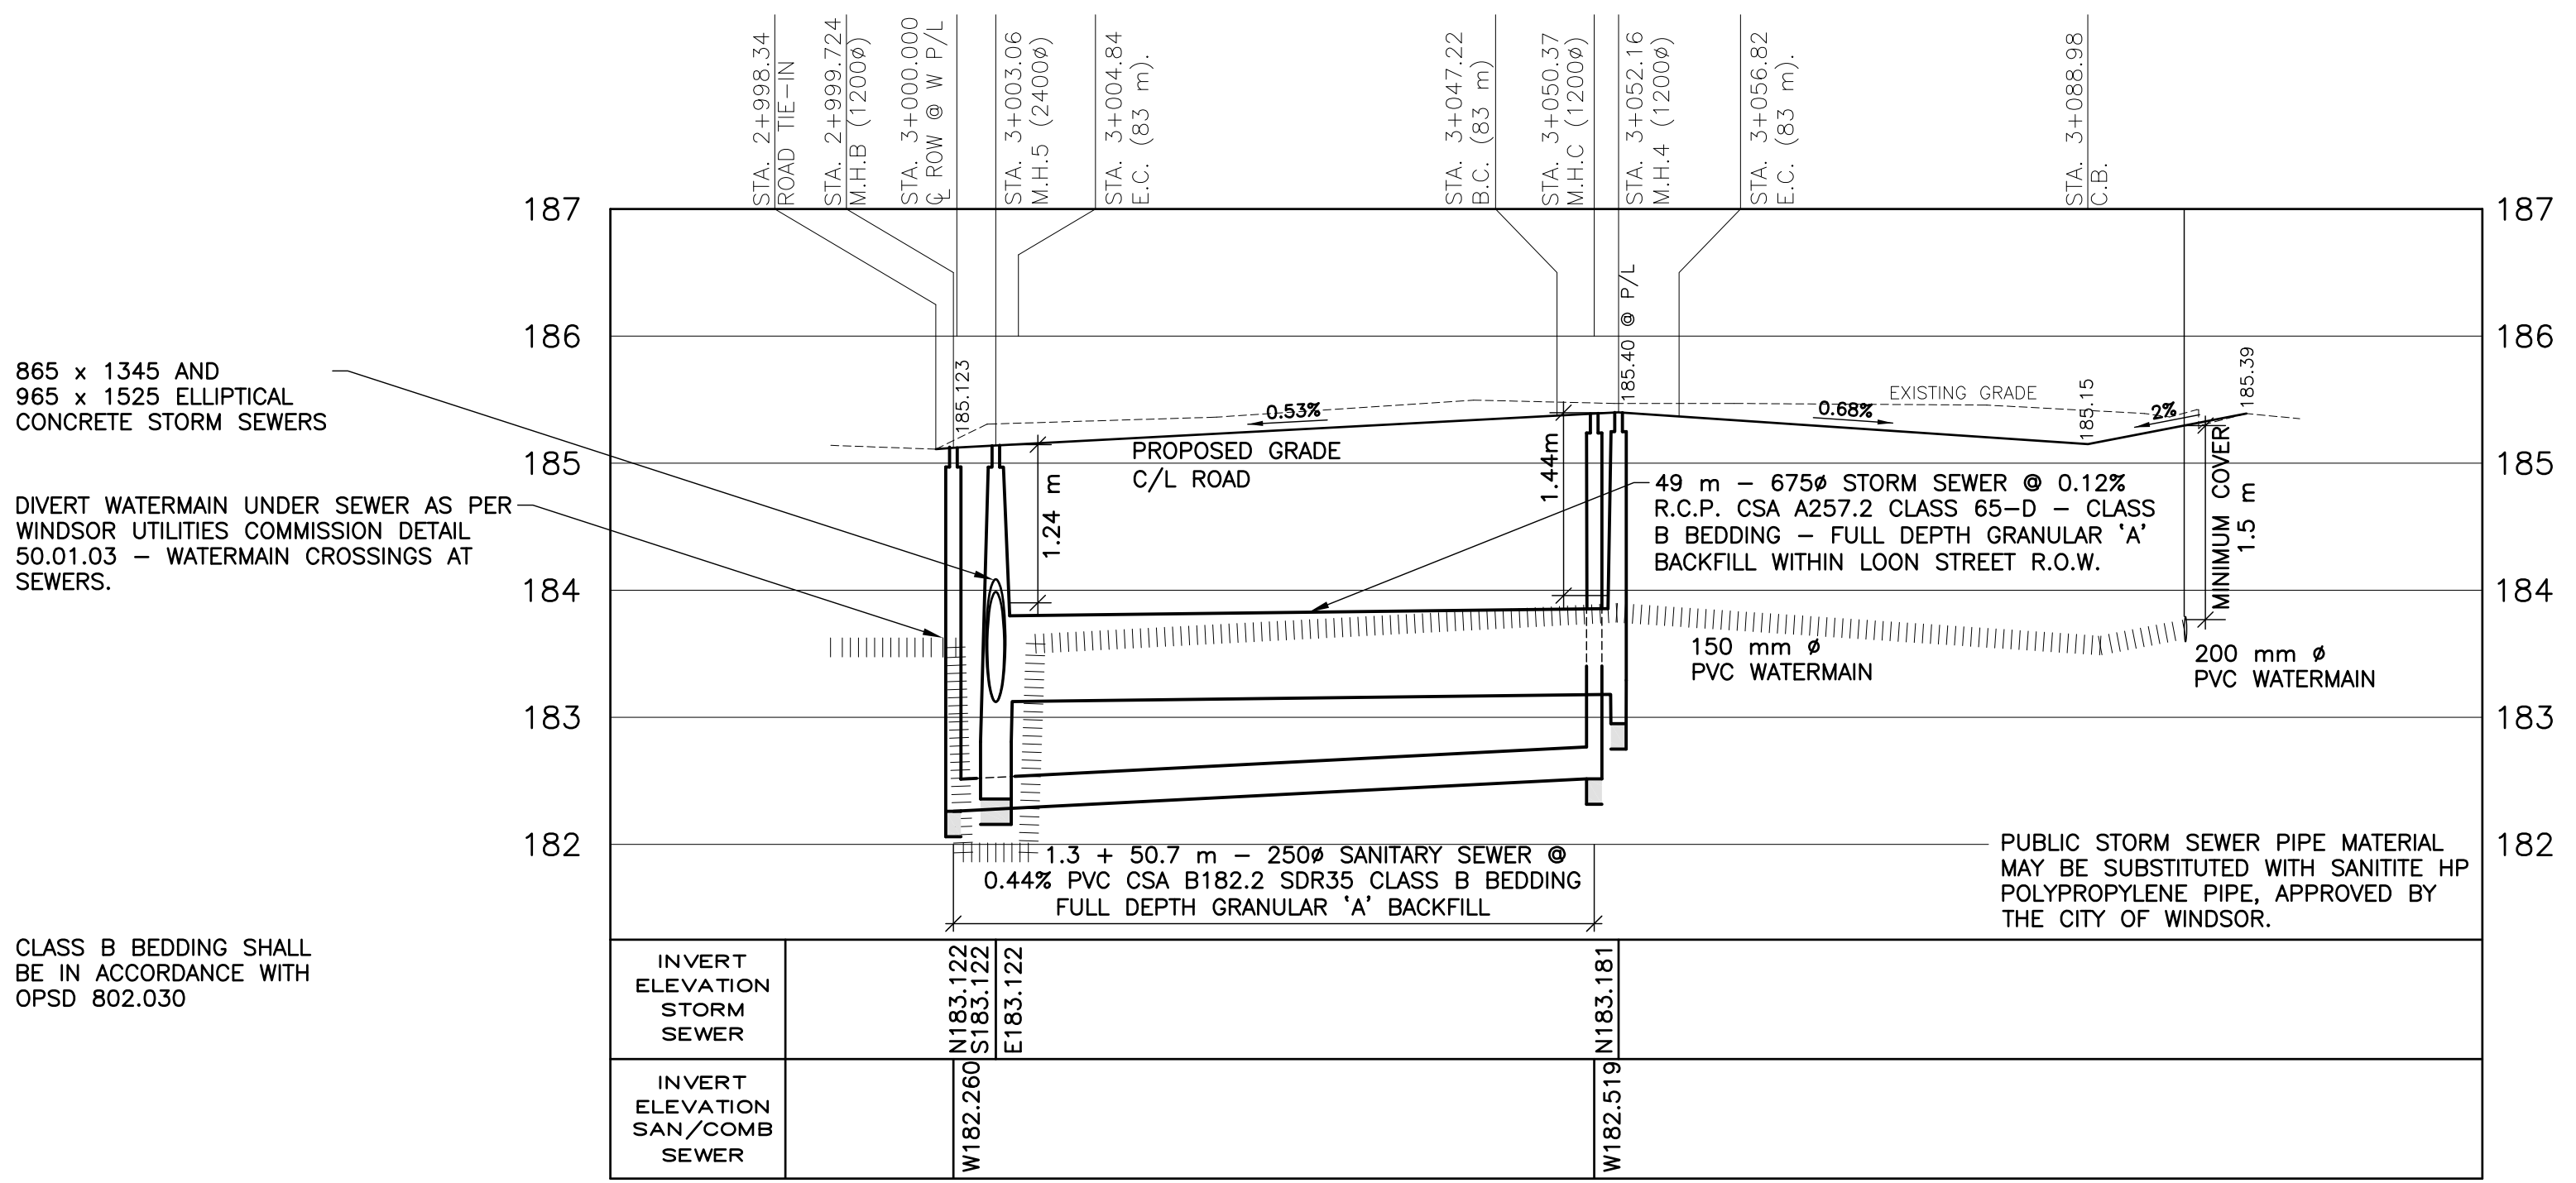

865 x 1345 AND 965 x 1525 ELLIPTICAL CONCRETE STORM SEWERS


DIVERT WATERMAIN UNDER SEWER AS PER WINDSOR UTILITIES COMMISSION DETAIL 50.01.03 - WATERMAIN CROSSINGS AT SEWERS.

CLASS B BEDDING SHALL BE IN ACCORDANCE WITH OPSD 802.030

0	APPROVAL	09-05-24	CG
CHG.	DESCRIPTION	DD-MM-YY	BY

APPROVED AS TO FORM, IN RELIANCE UPON THE PROFESSIONAL SKILL AND ABILITY OF HADDAD MORGAN AND ASSOCIATES LTD. AS TO DESIGN AND SPECIFICATION.

Mark Winterton, P.Eng.
Commissioner of Infrastructure Services
THE CORPORATION OF THE CITY OF WINDSOR

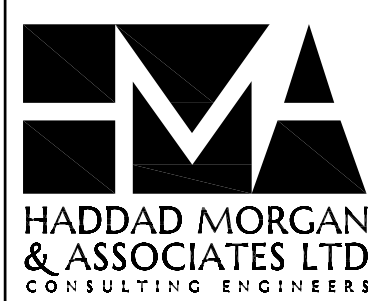

DESIGNED BY:	C.G.
DRAWN BY:	C.G.
CHECKED BY:	W.T.
SCALE :	AS NOTED
DATE:	OCTOBER 2022

SECRET GARDEN RESIDENTIAL SUBDIVISION

INFRASTRUCTURE PLAN AND PROFILE LOON STREET	
PROJECT NO.:	19-134
ACCOUNT NO.:	
DWG. NO.:	2

WINDSOR

ONTARIO