

Notice of Public Hearing – Committee of Adjustment Application

File # A-097/25 - 3277 BYNG RD

Date Mailed: December 24, 2025

Electronic hearing:

By videoconference on January 8, 2026 at 3:30 PM

Why am I receiving this notice?

As an adjacent property owner you are receiving this courtesy notice of hearing because an application has been submitted for consent and/or minor variance to a property located close to you. Formal notice of the hearing was given by publication of the Committee of Adjustment’s Agenda Record in the Windsor Star on December 24, 2025. as required by the Planning Act.

Sections 45(1) & 54(5) of the Planning Act authorize the Committee of Adjustment to consider these requests.

Application details are posted on the City of Windsor website along with the Administrative recommendation(s). For the latest Administrative comments check the City’s website page for **Committee of Adjustment-Meeting Agenda** after 12:00 noon on the Friday prior to the hearing date.

APPLICANT AND PROPERTY INFORMATION

LEGAL DESCRIPTION: PLAN 1215 LOT 162

OFFICIAL PLAN DESIGNATION	ZONING OF SUBJECT LAND(S)
Residential	Residential District 1.1 (RD1.1)

Applicant/Owner(s)	Authorized Agent(s)	Subject Property
Owner Name: SUPREME HOME GROUPS  Applicant Name: Pillon Abbs Inc.		3277 BYNG RD

PURPOSE OF APPLICATION

Minor Variance - Requesting relief for reduced minimum lot width and reduced minimum lot area

By-Law	Provision	Provision Description	Requirement	Proposed
Zoning By-Law 8600	10.1.5.1	Minimum Lot Width	15.0 m	10.7 m
Zoning By-Law 8600	10.1.5.2	Minimum Lot Area	450.0 m <sup>2</sup>	324.8 m <sup>2</sup>

Type of Consent Application Transaction: N/A

## How do I participate if I have comments or concerns?

### Submit written comments

Although neighbours cannot appeal a decision, you are entitled to notice and may make written submissions before the application is considered by the Committee of Adjustment. You can send your written comments regarding the application by email (preferred) or regular mail to the Secretary-Treasurer noted below. Include your name, address and application number or address of the property in which you are providing comments. To allow all Committee members the opportunity to review and consider your comments, please provide your written submissions to be received no later than noon the day before the hearing.


### Participate in the hearing by videoconference (Microsoft Teams)

**Two ways to register:** 1) visit the City of Windsor website to self-register OR 2) call or email the Secretary-Treasurer noted below no later than noon the day before the hearing date. You are encouraged to pre-register as a delegation as soon as possible in order to facilitate an orderly registration process. Once registered you will receive confirmation by email including a link to join the virtual hearing.

**Applicant(s)** – Attendance is required. If you do not attend or send a representative, the Committee may proceed in your absence without any further notice to you or reschedule the meeting at a cost to you.

### Notice of Decision

If you wish to be notified of the decision for this application, you must make a written request by email or regular mail to the Secretary-Treasurer ([jwatson@citywindsor.ca](mailto:jwatson@citywindsor.ca)). The written request must be received before noon the day before the hearing date. This will entitle you to be notified of any future Ontario Land Tribunal proceedings in the event of an appeal.

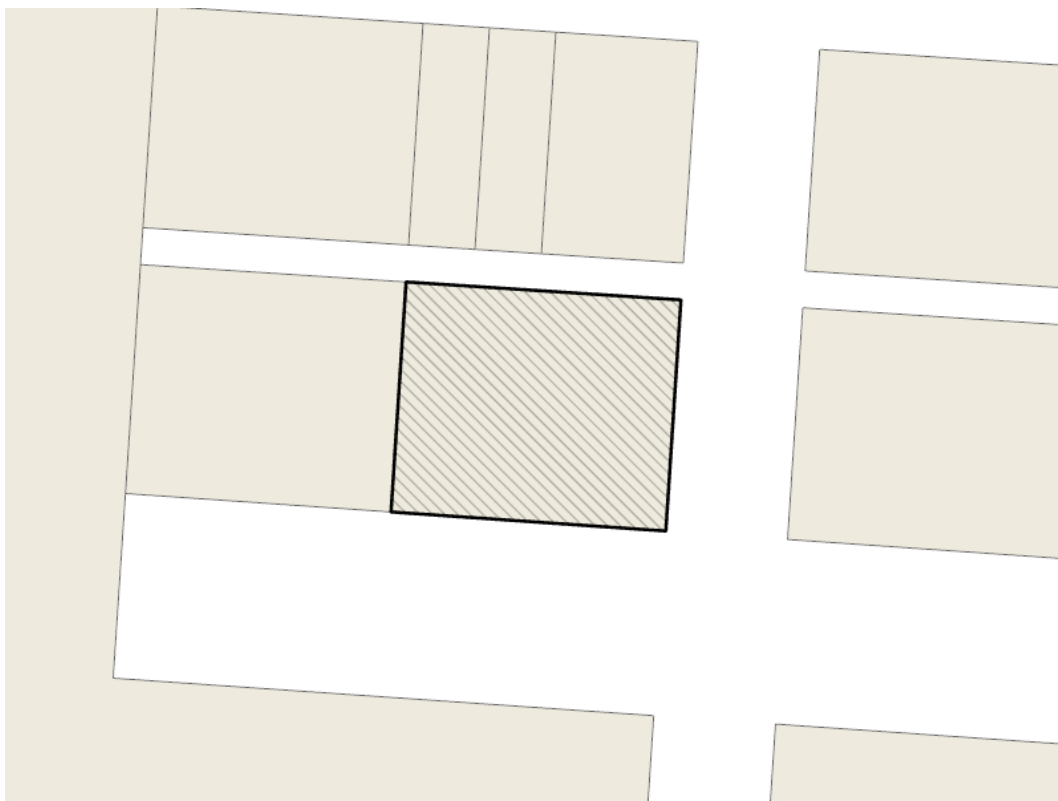


#### Contact Information:

Jessica Watson  
Secretary-Treasurer  
Committee of Adjustment  
Suite 320, 350 City Hall Square West  
Windsor, ON N9A6S1  
Phone: 519-255-6543 ext. 6450 or 6436  
[COAdjustment@citywindsor.ca](mailto:COAdjustment@citywindsor.ca)


- GENERAL NOTES:
- ALL CONSTRUCTION TO BE DONE AS PER ONTARIO BUILDING CODE (O.B.C.) AND AS PER ANY LOCAL BY-LAWS
  - \*GENERAL CONTRACTOR\* (G.C.) TO BE INTERCHANGEABLE w/ \*OWNER\* THROUGHOUT THESE DOCUMENTS
  - WINDOW AND DOOR SIZES ARE FOR REFERENCE ONLY. G.C. TO CONFIRM ALL SIZES w/ MANUF. OR SUPPLIER AND NOTIFY THIS DESIGNER OF ANY SIGNIFICANT CHANGES
  - G.C. TO SUBMIT ENGINEERED TRUSS AND FLOOR JOIST DATA DESIGN SHEETS WHEN APPLICABLE
  - A MIN. 2% GRADING TO BE MAINTAINED AROUND THE STRUCTURE
  - ELECTRICAL BY OTHERS (as per O.B.C.)
  - MECHANICAL AND HVAC BY OTHERS (as per O.B.C.)
  - PLUMBING BY OTHERS (as per O.B.C.)
  - DO NOT SCALE THESE DRAWINGS
  - G.C. TO CONFIRM \*ERCA\* REQUIREMENTS AND SITE CONDITIONS PRIOR TO CONSTRUCTION
  - THIS DESIGNER IS NOT RESPONSIBLE FOR LOCATING THE STRUCTURE ON THE SITE. AN ONTARIO LAND SURVEYOR IS RECOMMENDED TO LOCATE THE STRUCTURE, SET THE GRADE, AND TO PRODUCE LOT GRADING PLANS
  - IF ANY CHANGES OR MODIFICATIONS ARE MADE ON SITE WITHOUT NOTIFYING THIS DESIGNER THEN THIS DESIGNER TAKES NO RESPONSIBILITY FOR CHANGES AND OR ERRORS MADE DURING CONSTRUCTION
  - G.C. RESPONSIBLE FOR REVIEWING AND APPROVING ENGINEERED ROOF AND FLOOR TRUSS DESIGNS PRIOR TO MANUFACTURING AND MUST RELAY ANY RELEVANT INFORMATION TO THIS DESIGNER
  - THESE DRAWINGS ARE FOR MIN. BUILDING PERMIT ONLY AND DO NOT GIVE ALL DETAILS FOR COMPLETE BUILDING PROCESS. G.C. IS RESPONSIBLE FOR ALL OTHER DETAILS, INFO, ENG. STAMPS FOR CONC. REINF. PORCHES OR POINT LOADING DIAGRAMS, LINTEL DESIGNS, BEAM REINFORCEMENT NEEDED FOR BUILDING PERMIT PROCESS IF REQUESTED BY LOCAL MUNICIPAL AUTHORITIES
  - EXTERIOR FINISHES AND FINISHING SYSTEMS ARE FOR DEMONSTRATION. G.C. MAY USE APPROVED FINISHES AND FINISHING SYSTEMS THAT MEET MINIMUM CODE. DESIGNER MUST BE INFORMED AND APPROVE CHANGES FROM DEMONSTRATED FINISHES AND FINISHING SYSTEMS
  - EXTERIOR FINISHES, WINDOWS, DOORS SIZES AND STYLES, KITCHEN LAYOUTS, BATH LAYOUTS, AND BASEMENT DESIGNS ARE THIS DESIGNER'S RENDERING OF WHAT THE HOUSE CAN INCLUDE. GENERAL CONTRACTORS CONTACT SHALL SUPERCEDE IN ALL ABOVE MENTIONED CATEGORIES AS LONG AS THEY MEET O.B.C. TO INFORM DESIGNER OF ANY DIFFERENCES TO THIS PLAN.
  - G.C. TO NOTIFY THIS DESIGNER OF ANY DISCREPANCIES BETWEEN THIS DESIGN AND O.B.C. OR OF ANY CHANGES TO BE MADE TO THESE PLANS WITHIN 72 HOURS OR THIS DESIGNER TAKES NO RESPONSIBILITY FOR THE CHANGES OR DISCREPANCIES
  - INSULATION VALUES AND LOCATIONS MAY VARY FROM WHAT IS NOTED. ONLY INSULATION LOCATIONS REQUIRED BY O.B.C. ARE MANDATORY ALL OTHERS ARE INFERRED TO BE OPTIONAL. IF SB-12 PERFORMANCE PACKAGE IS USED THEN THOSE VALUES SHALL SUPERCEDE NOTED VALUES.
  - IF CERTAIN ITEMS NOTED ON THESE PLANS DIFFER FROM G.C.'s CONTRACT WITH CLIENT THEN THE CONTRACT SHALL TAKE PRECEDENT AS LONG AS THE CONTRACTS NOTED DIFFERENCE MEETS O.B.C.

ADDRESS:	###
	Byng Ave.
	Windsor, ON
ZONE:	RD12
SITE AREA:	3500 sf
COVERAGE ALLOWANCE:	45% (1575) sf
PROPOSED COVERAGE:	41% (1435) sf
SETBACKS:	as shown
AREA:	
GROUND FLOOR:	1040 sf
SECOND FLOOR:	328 sf
BASEMENT (finished ADU):	797 sf
GARAGE:	341 sf
FRONT PORCH:	54 sf


NOTE: EEDS BY OTHERS, PLEASE SEE EEDS FOR PROPER INSULATION VALUES, METHODS OF INSULATION, AND EFFICIENCY VALUES.

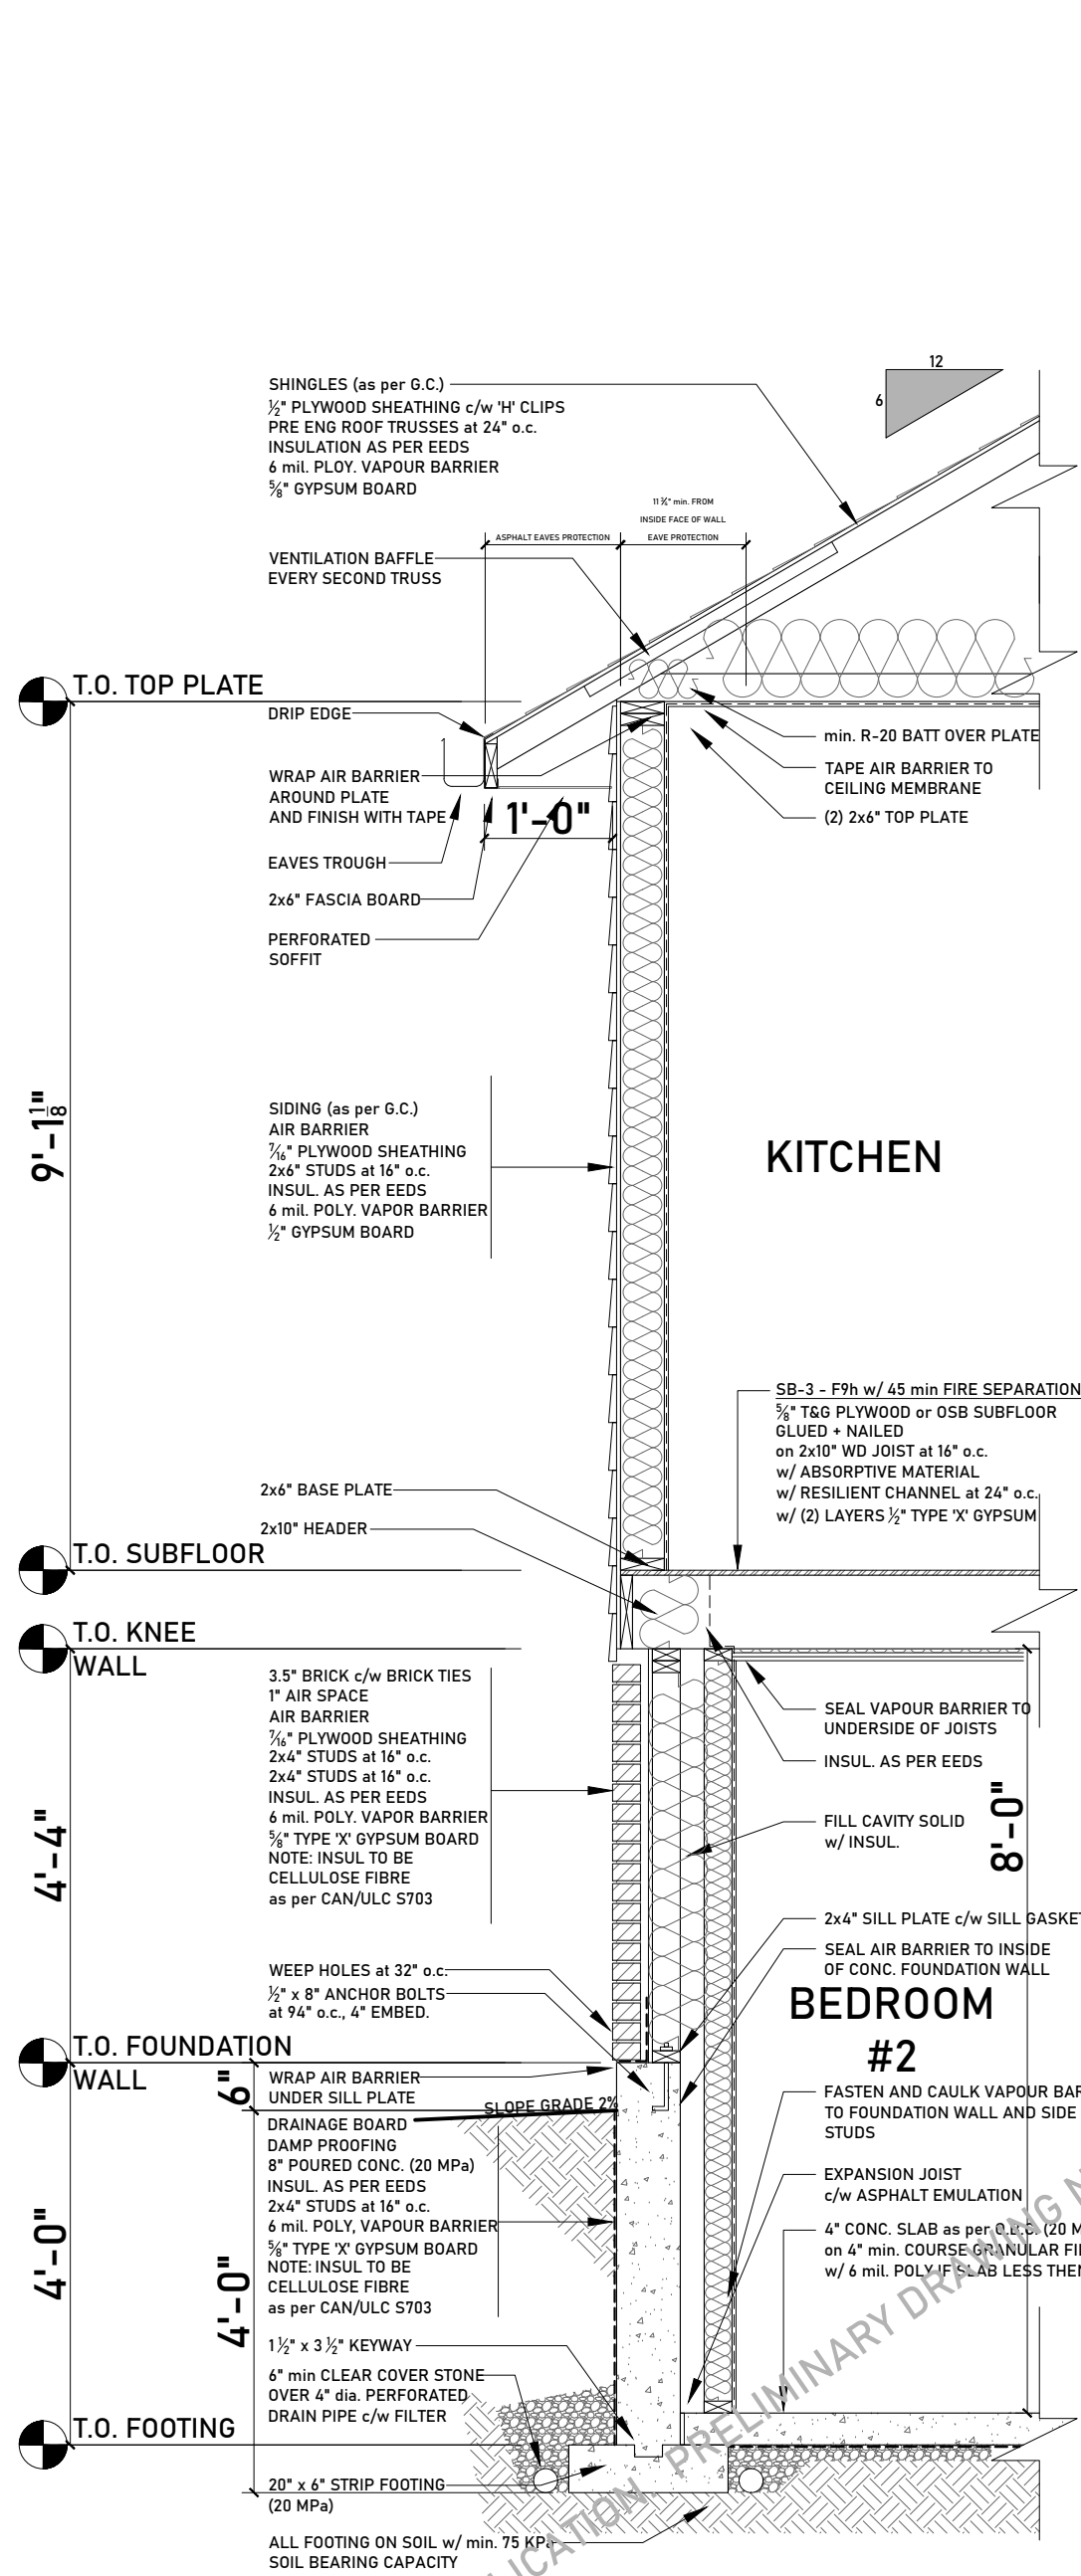


1 TYP. WALL SECTION - HOUSE  
A001 1/2" = 1'

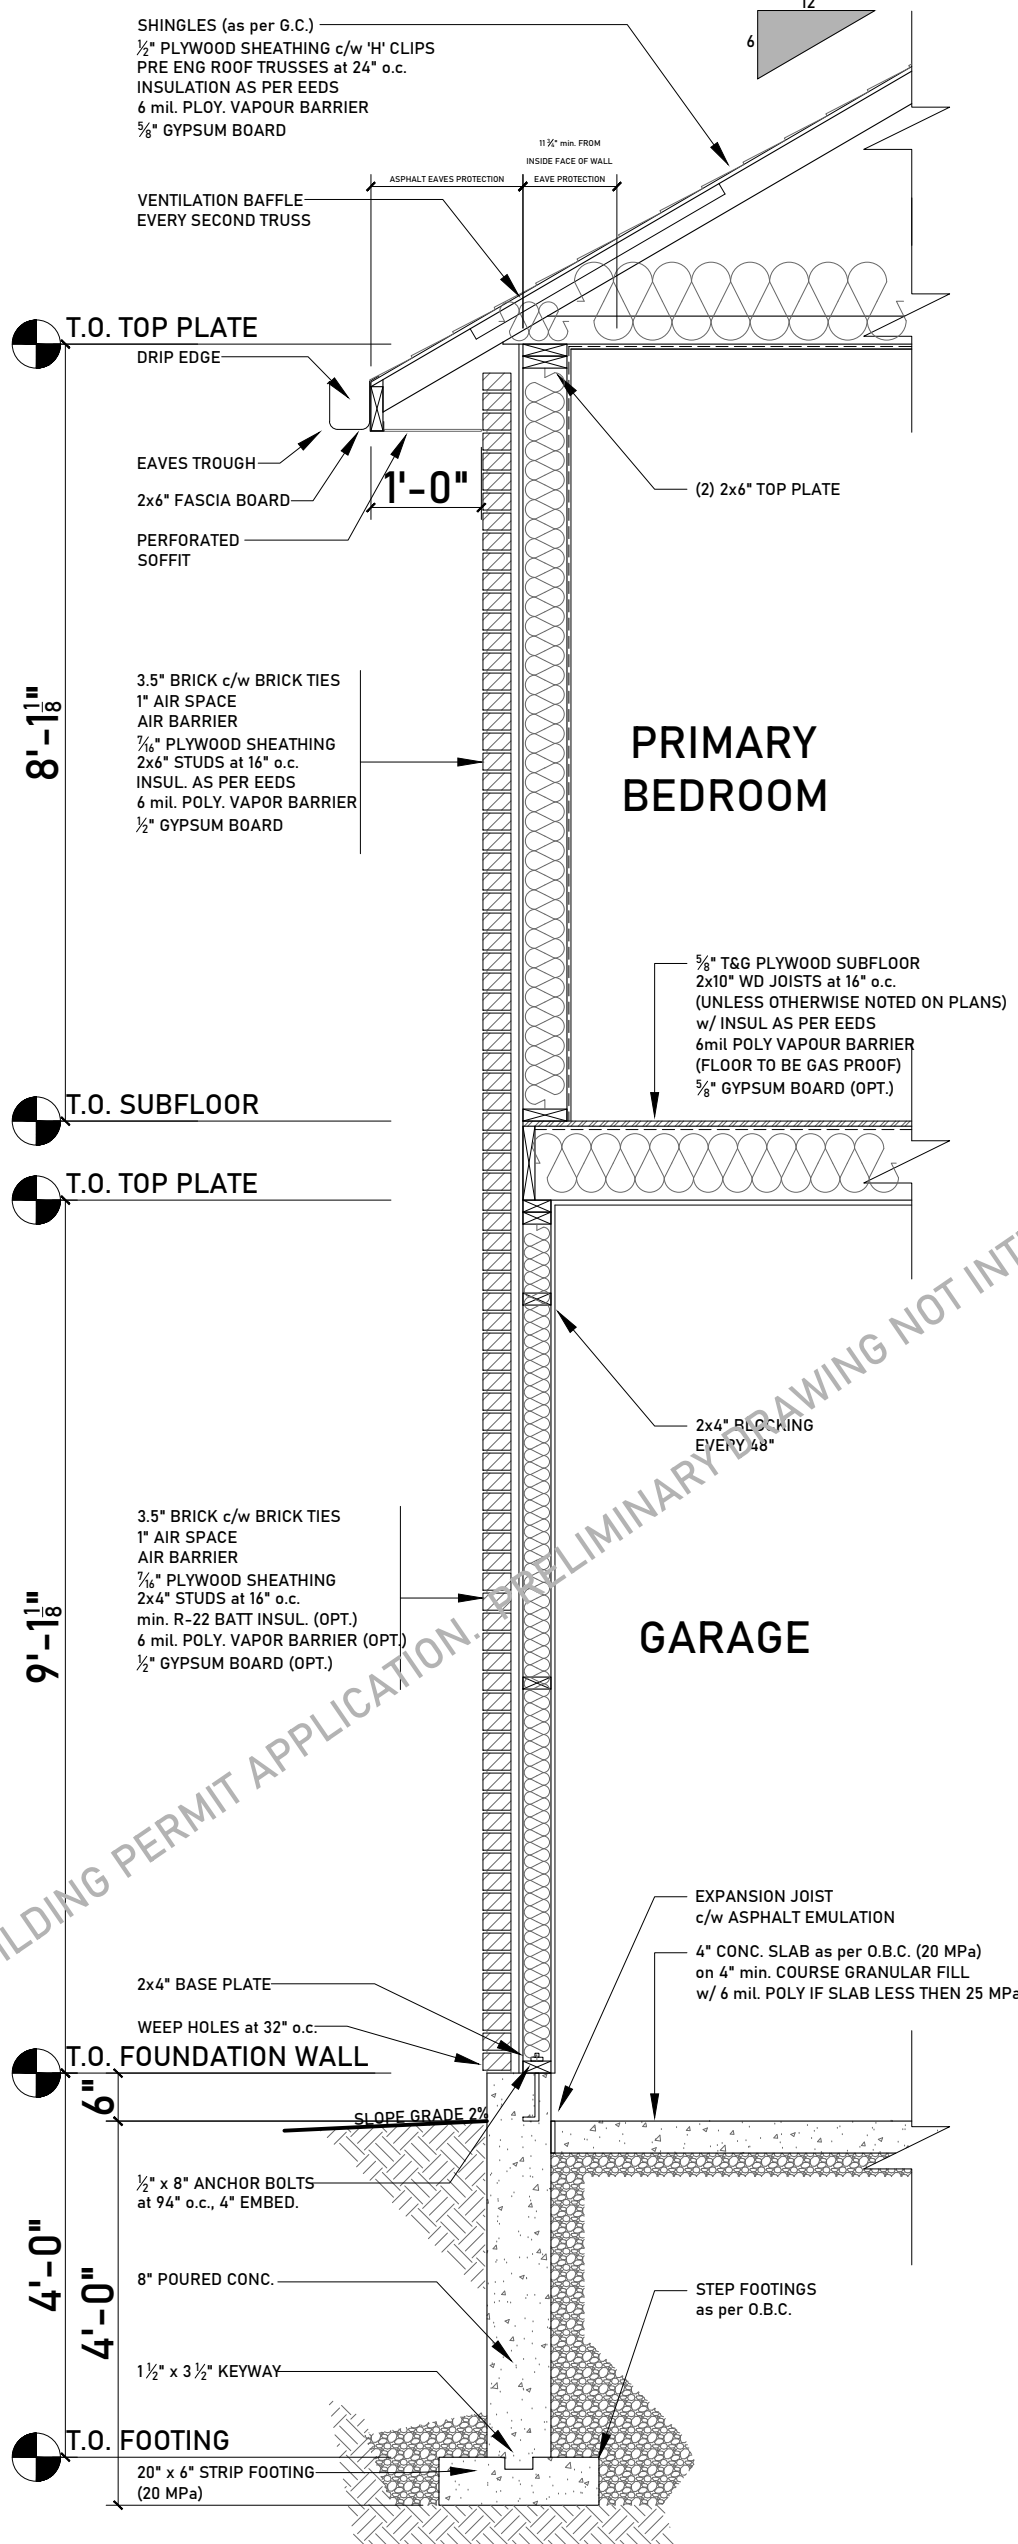

2 TYP. WALL SECTION - GARAGE  
A001 1/2" = 1'

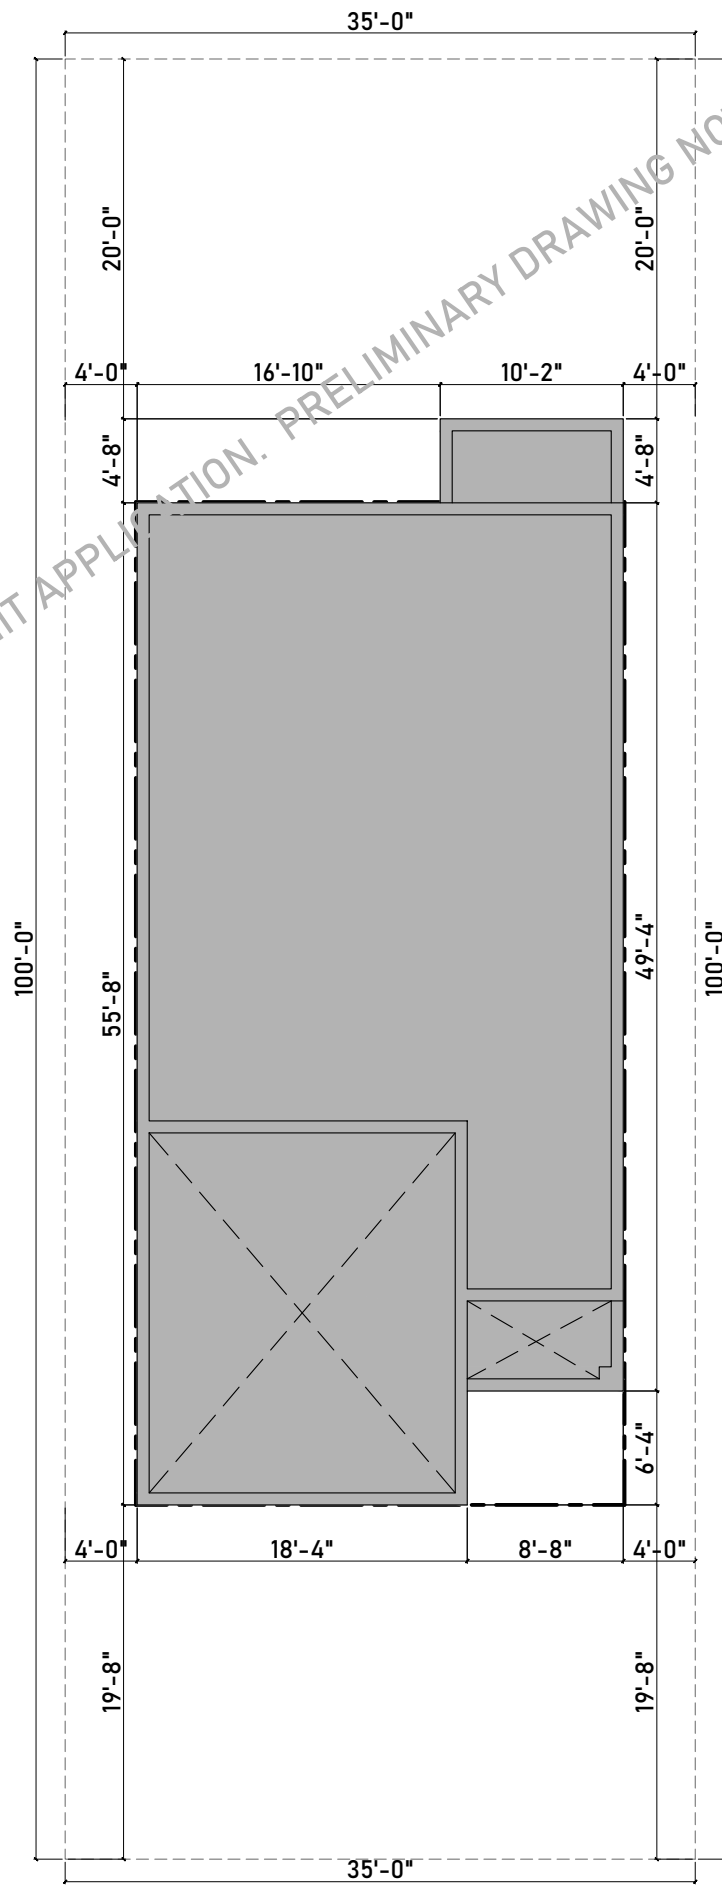

3 PROPERTY PLAN  
A001 3/32" = 1'

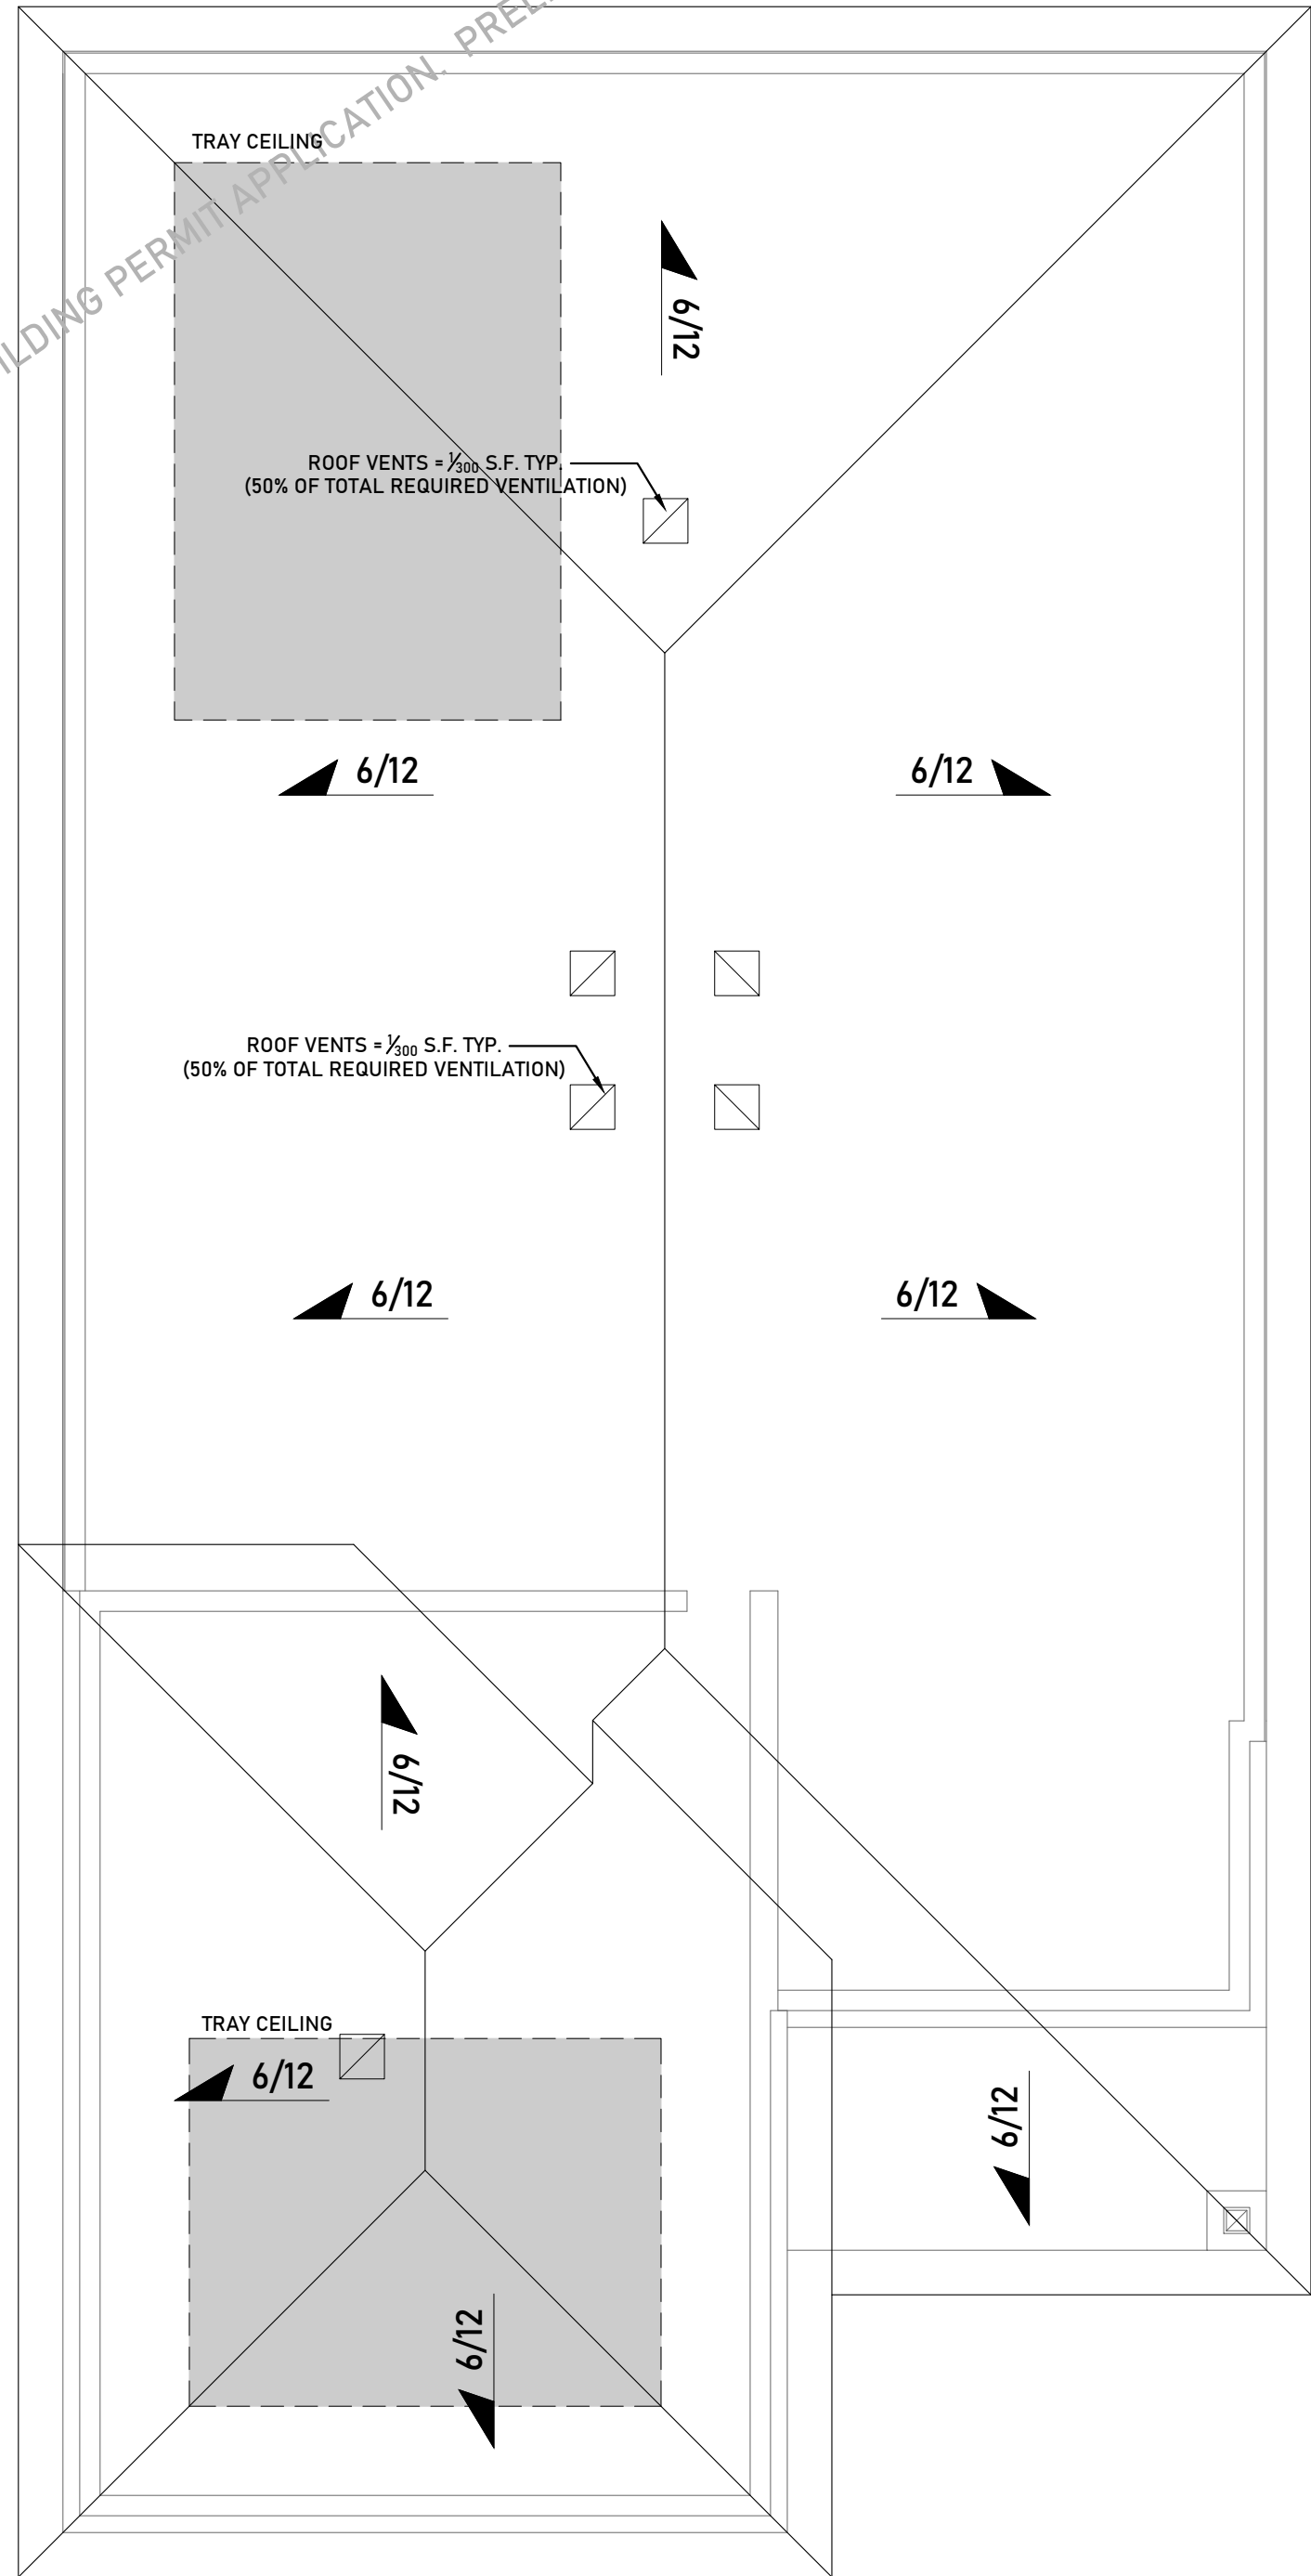

ROOF AREA = 1622 SF = 6 VENTS


4 ROOF PLAN  
A001 1/4" = 1'

NOTE: THESE PRINTS ARE THE PROPERTY AND DESIGN OF THIS DESIGNER. THE DESIGNER RESERVES THE RIGHT TO REPRODUCE THE SAME HOUSE AT NO BENEFIT TO THE PURCHASER OF THIS HOME.

NOTE: THIS DESIGNER IS NOT RESPONSIBLE FOR ERCA, EASEMENTS, SITE PLAN CONTROL, APPROVALS AND DEVELOPMENTAL SITE CONDITIONS, AND LOT RESTRICTIONS.






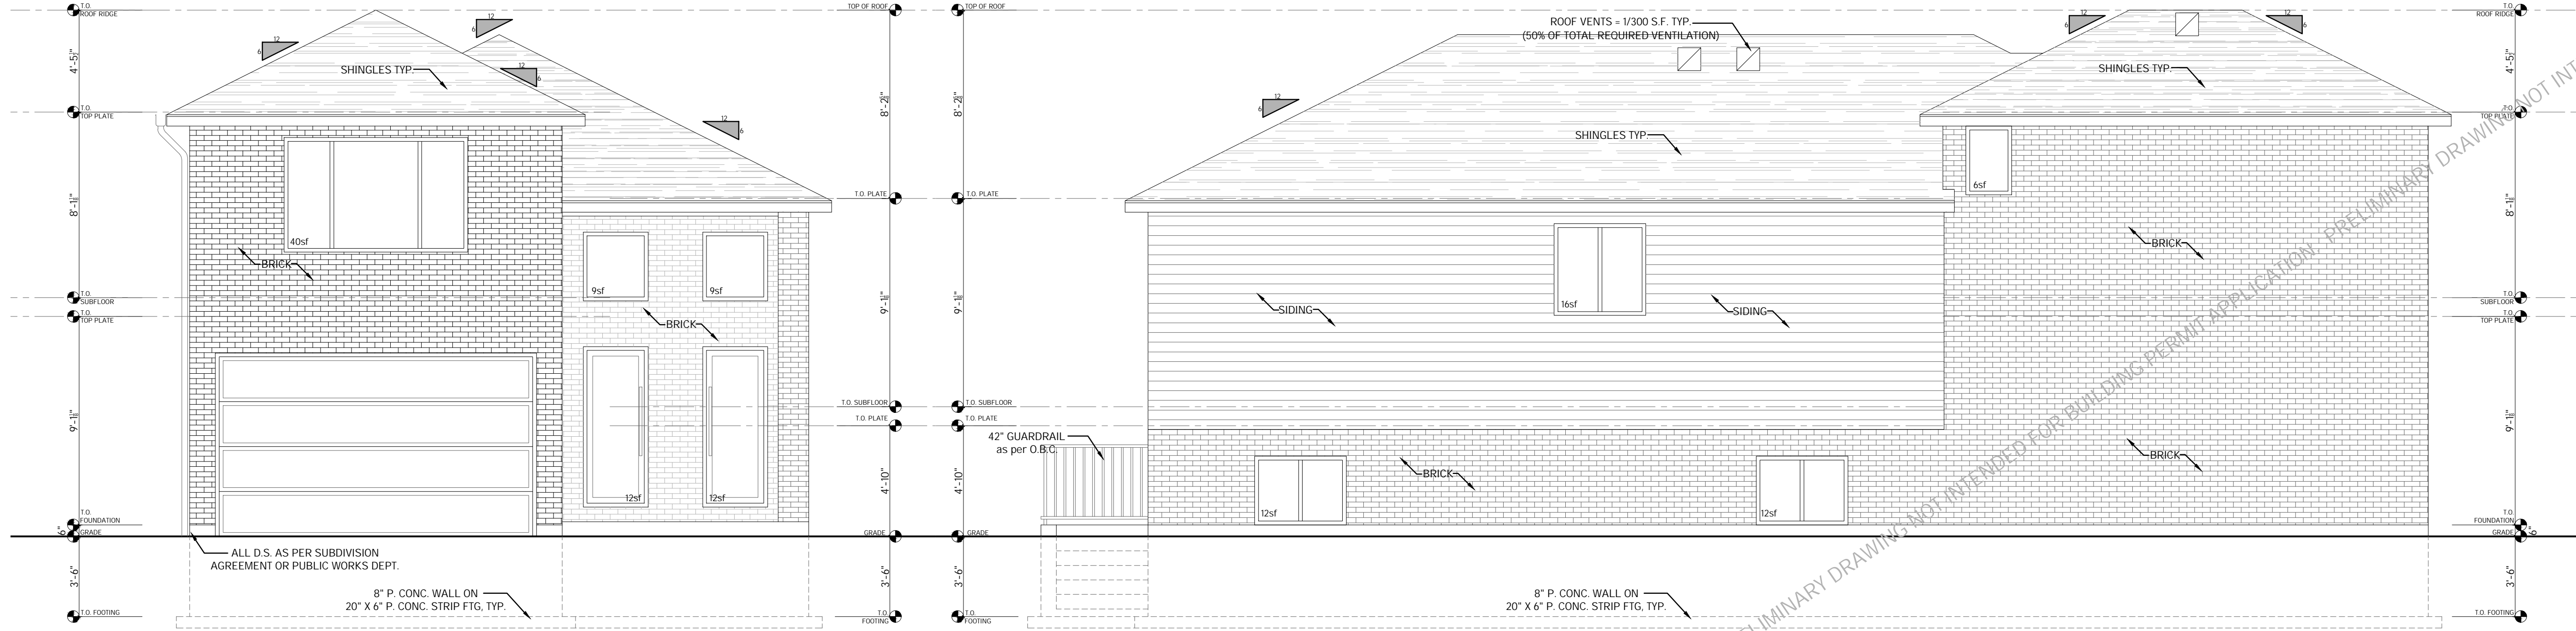

1 WEST ELEVATION  
A02.1 1/4" = 1'

2 NORTH ELEVATION  
A02.1 1/4" = 1'

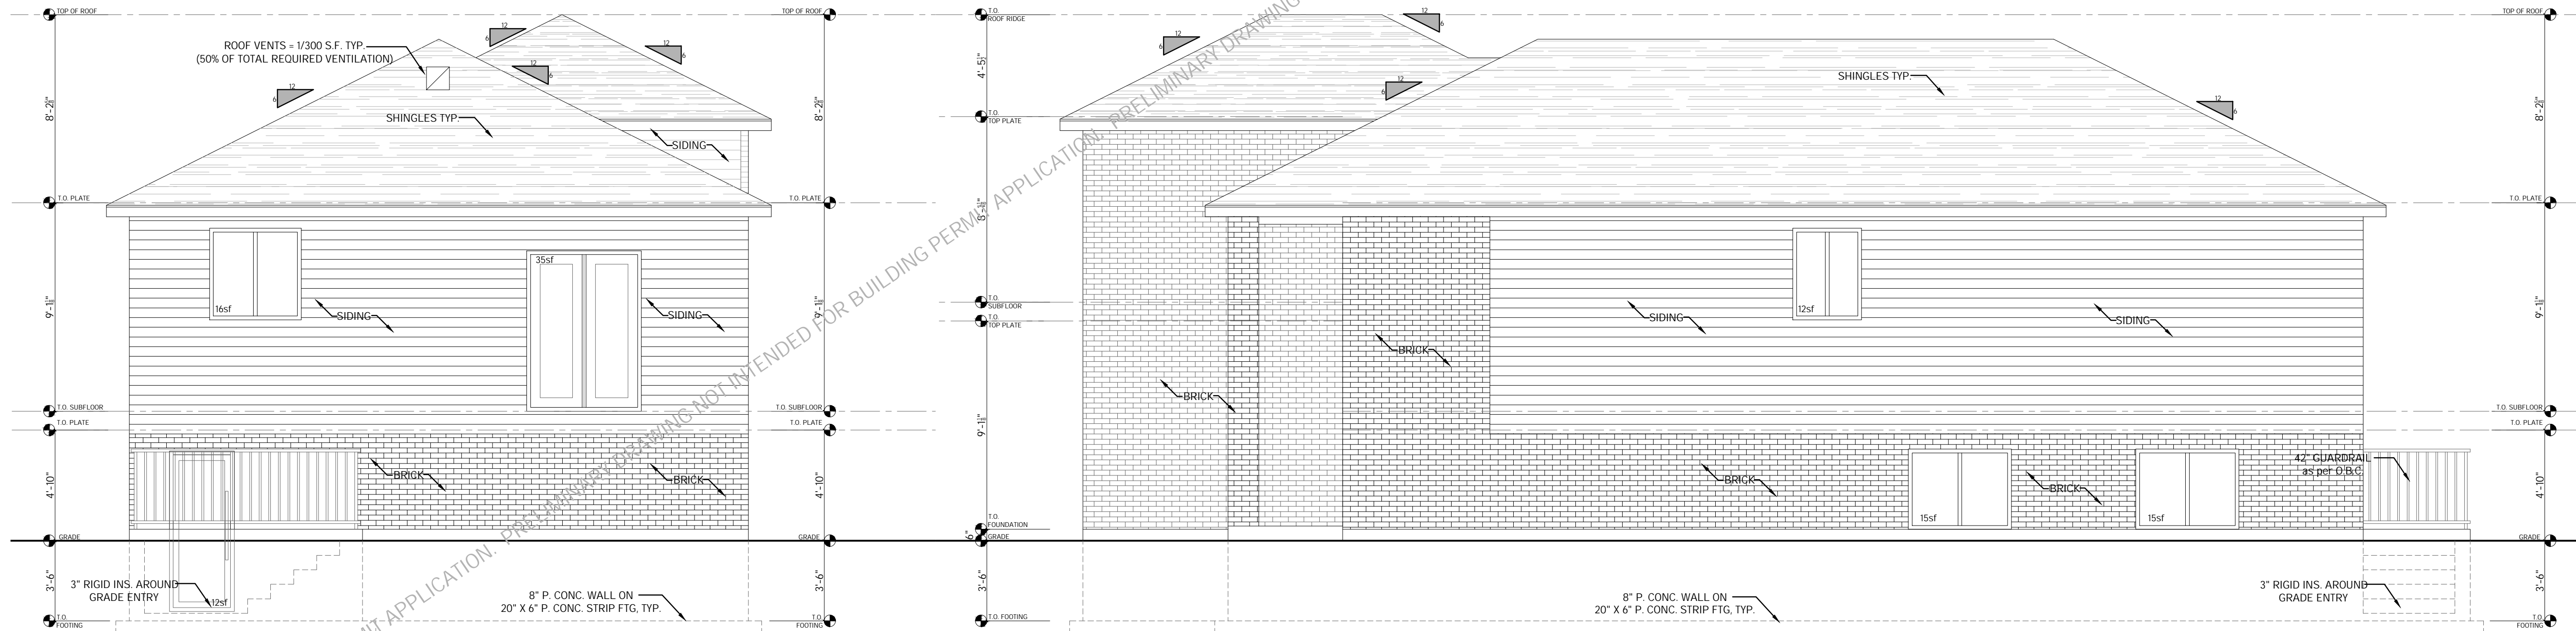

3 EAST ELEVATION  
A02.1 1/4" = 1'

4 SOUTH ELEVATION  
A02.1 1/4" = 1'

WINDOW COVERAGE		
	WALL	WINDOW
NORTH	869 sq ft	46 sq ft
EAST	390 sq ft	63 sq ft
SOUTH	828 sq ft	42 sq ft
WEST	451 sq ft	82 sq ft
TOTAL WALL AREA:		2530 sq ft
TOTAL WINDOW COVERAGE:		233 sq ft
		9.2 %