


McKAY AVENUE

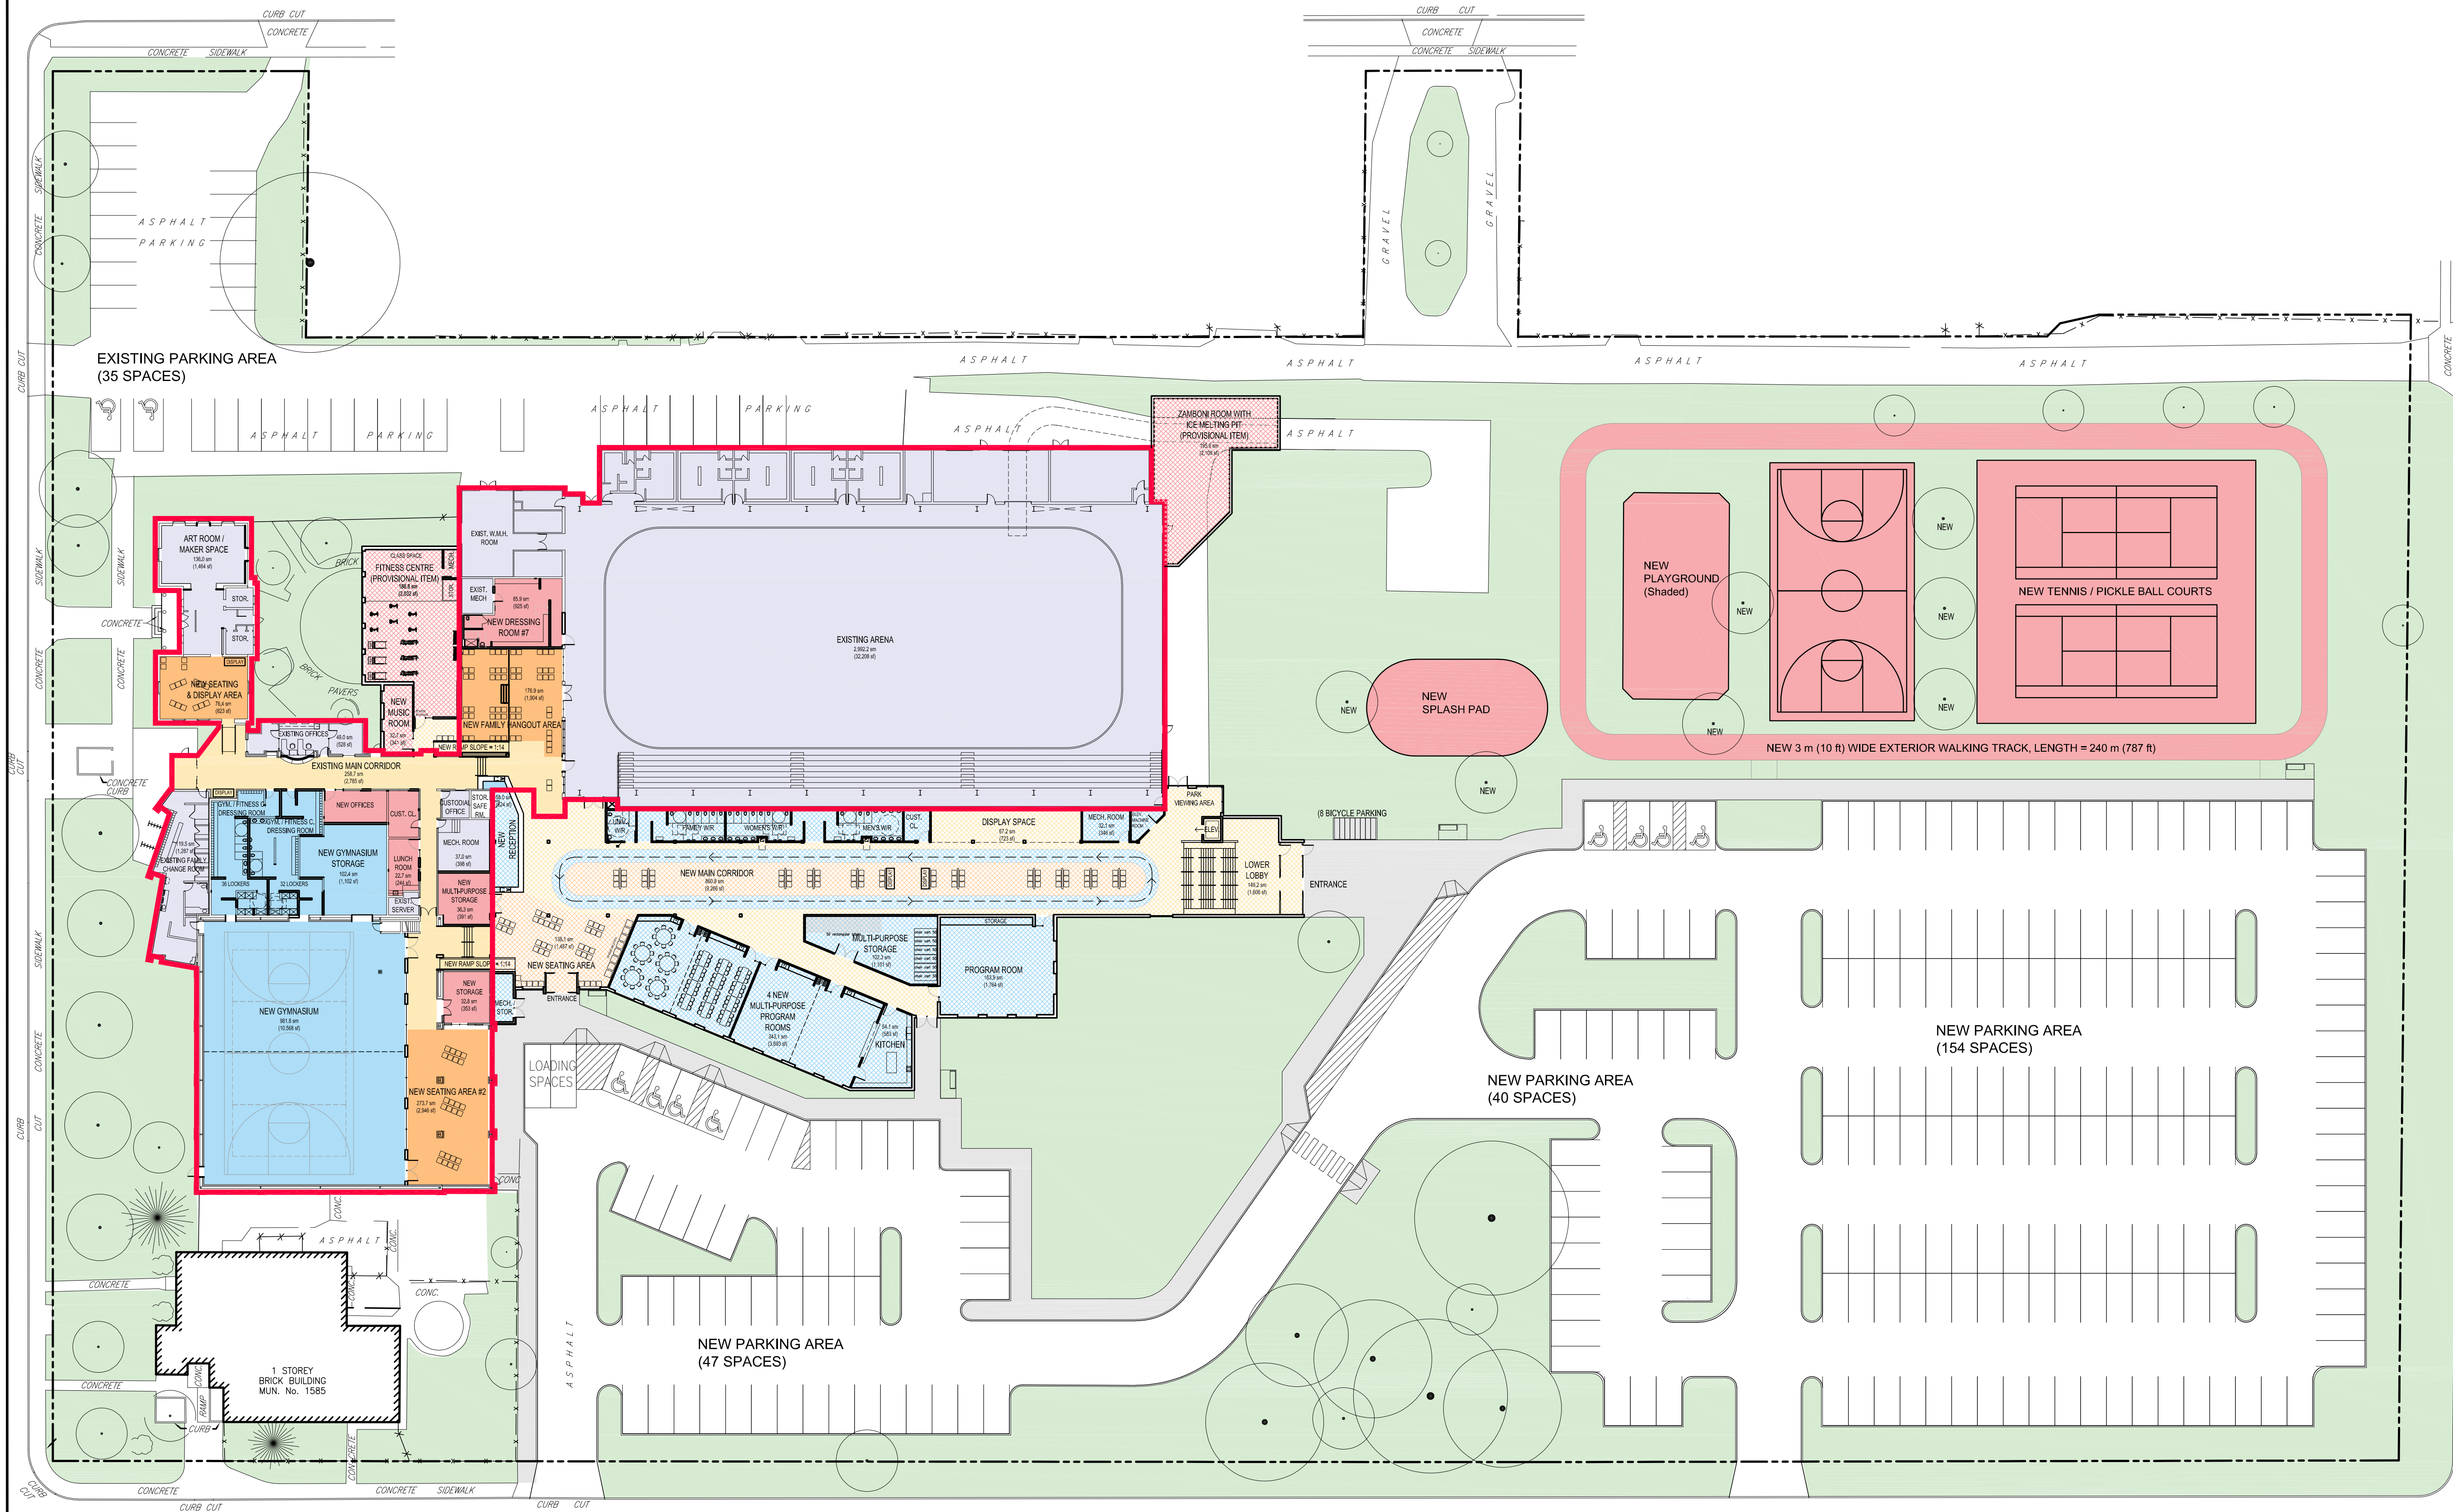

McEWAN AVENUE

CLIENT:
CITY OF WINDSOR
PARKS AND RECREATION

PROJECT:
ADIE KNOX HERMAN RECREATION
COMPLEX ADDITION
FEASIBILITY STUDY
1551 WYANDOTTE STREET WEST

REVIEW - GICB	23 JUN 2021
REVIEW	20 MAY 2021
REVIEW	03 MAY 2021
REVIEW	17 SEP 2020
REVIEW	14 SEP 2020
REVIEW - MTG 08	09 SEP 2020
REVIEW - MTG 07	04 SEP 2020
REVIEW	18 AUG 2020
ISSUED FOR:	DATE:

DRAWING TITLE:
SITE LAYOUT AND FLOOR PLAN
RE-PURPOSE OF POOL AREA
OPTION

Archon
architects incorporated

1645 Wyandotte St. E., Suite 300 Tel. (519) 253-1630
Windsor, Ontario, Canada Fax (519) 253-5410
N8Y 1C8 info@archonarchitect.com

LEGEND

 CIRCULATION	 EXISTING / RENOVATION
 SEATING AREAS	 NEW PROGRAM AREAS
 PROVISIONAL ITEMS	

TOTAL PROVIDED PARKING SPACES = 241

Sports AREA = 89,095sf (8,277.2sm)
@ 1 parking space per 36sm = 230 spaces
Daycare = 6 spaces

236 SPACES REQUIRED TOTAL

5 TYPE 'A' B.F. SPACES
5 TYPE 'B' B.F. SPACES

Building North

SITE PLAN - RE-PURPOSE OF POOL AREA

SCALE: 1/32" = 1'-0"

DWN BY:	S.L.S.	DSGN BY:	A.J.G.
PRINT DATE:	JUN. 23, 2021	SCALE:	AS NOTED
CHKD BY:	A.J.G.	FILE:	693 SITE PLAN 8_GICB
PROJECT NO.:	20-693	SHEET NO.:	A-2