


1 SITE PLAN
A-100 3/32" = 1'-0"

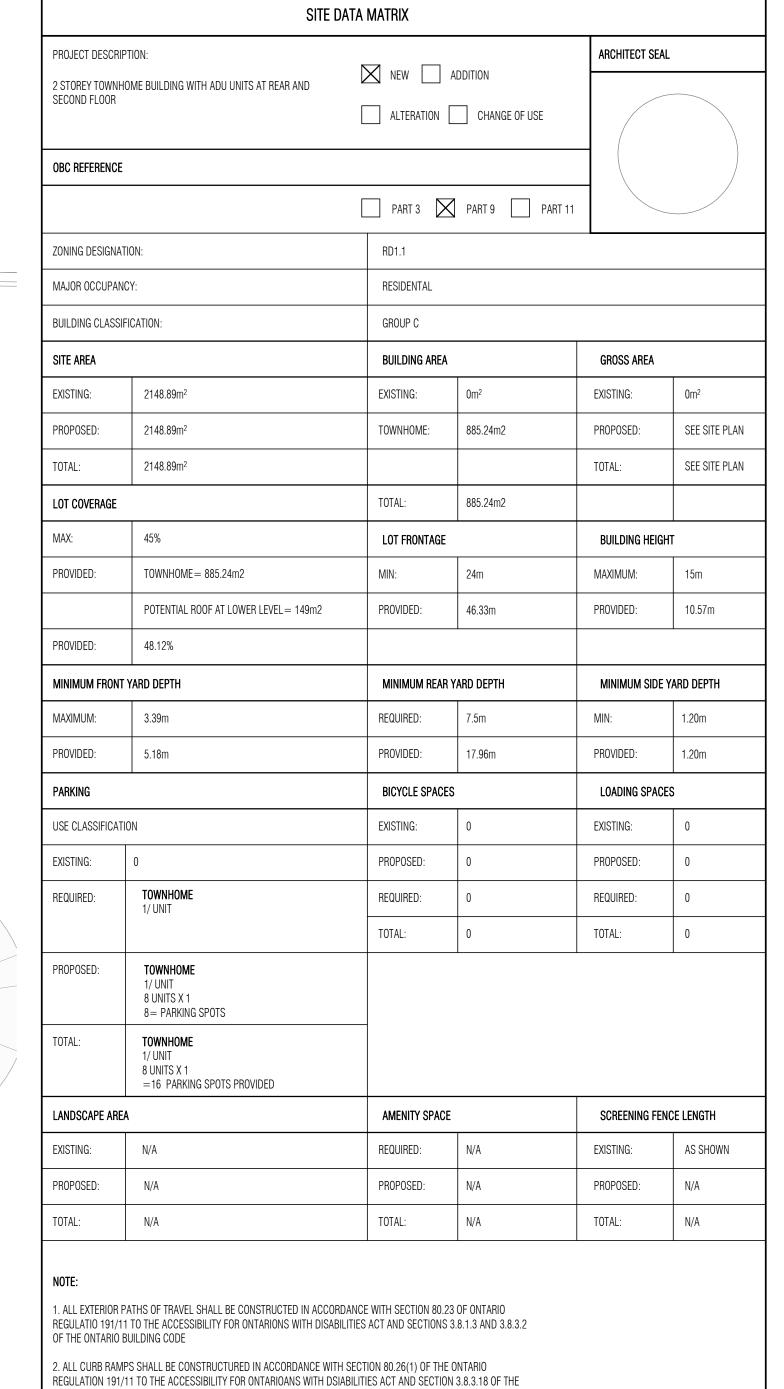

PARTNER / CONSULTANTS ISSUED FOR REZONING 25.09.05 DESCRIPTION ISSUE

ADAM MELOCHE LICENCE 10012

PRELIMINARY AM, DT CONSTRUCTION RECORD

Do not scale


AM, DT


DEVELOPMENT DEVONSHIRE

SITE


B NUMBER

A-100

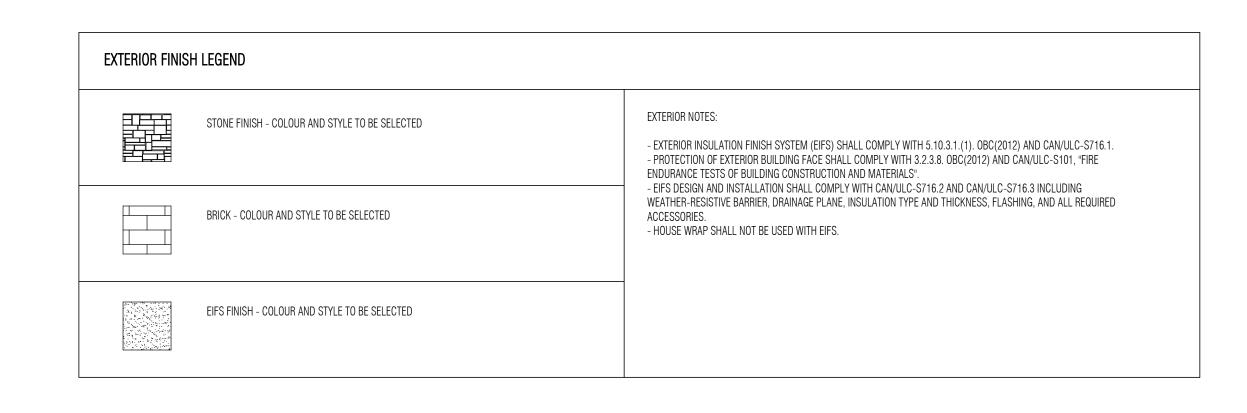

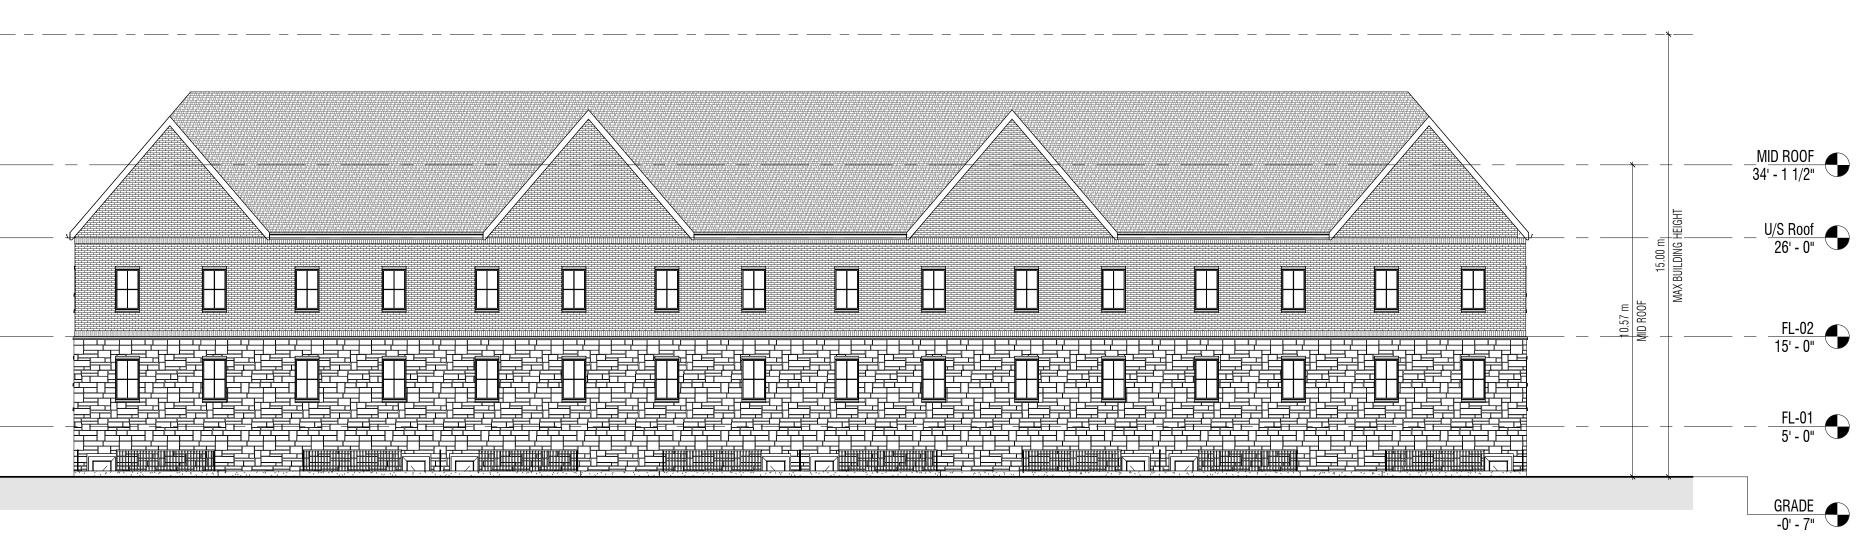

2 **SOUTH ELEVATION**A-201 3/32" = 1'-0"

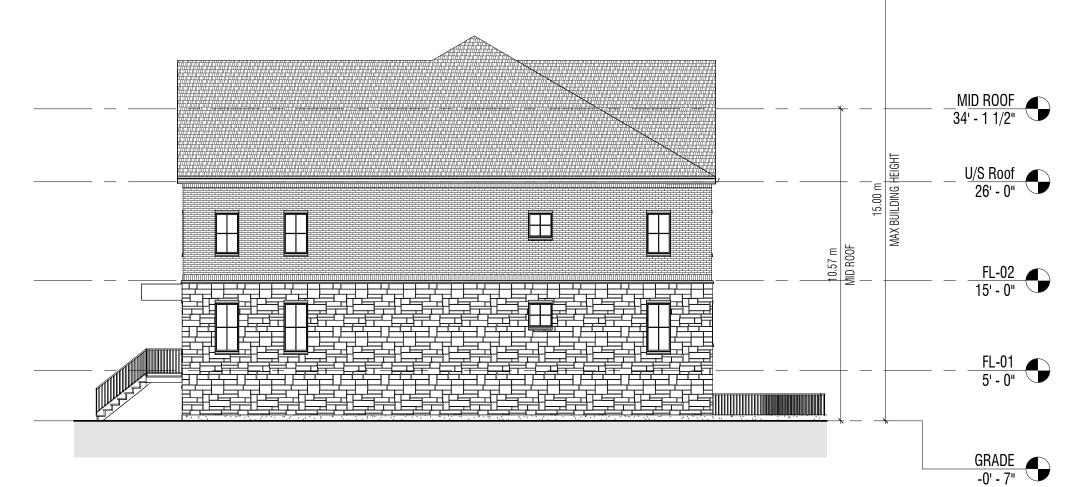

3 **WEST ELEVATION**A-201 3/32" = 1'-0"



MID ROOF
34'-11/2"

WOST
15'-0"

GRADE
-0-7"

1 NORTH ELEVATION
A-201 3/32" = 1'-0"



AGBABA HOLDINGS CORPORATIONS
AGBABA HOLDINGS CORPORATIONS

BUILDING ELEVATIONS

DEVONSHIRE DEVELOPMENT

PARTNER / CONSULTANTS

ISSUED FOR REZONING 25.09.05
DESCRIPTION DATE

ISSUE

O , ARCHITECTS

ADAM MELOCHE LICENCE 10012

PRELIMINARY

Do not scale

Use figured dimensions only

AM, DT

SULUING ELEV

A-201