

SEE PLATE 1 FOR LEGEND

HOWARD AVENUE ENVIRONMENTAL ASSESSMENT STUDY




RECOMMENDED IMPROVEMENT PLAN

PLATE 10 OF 16

SCALE 1:1000

2003-03-30

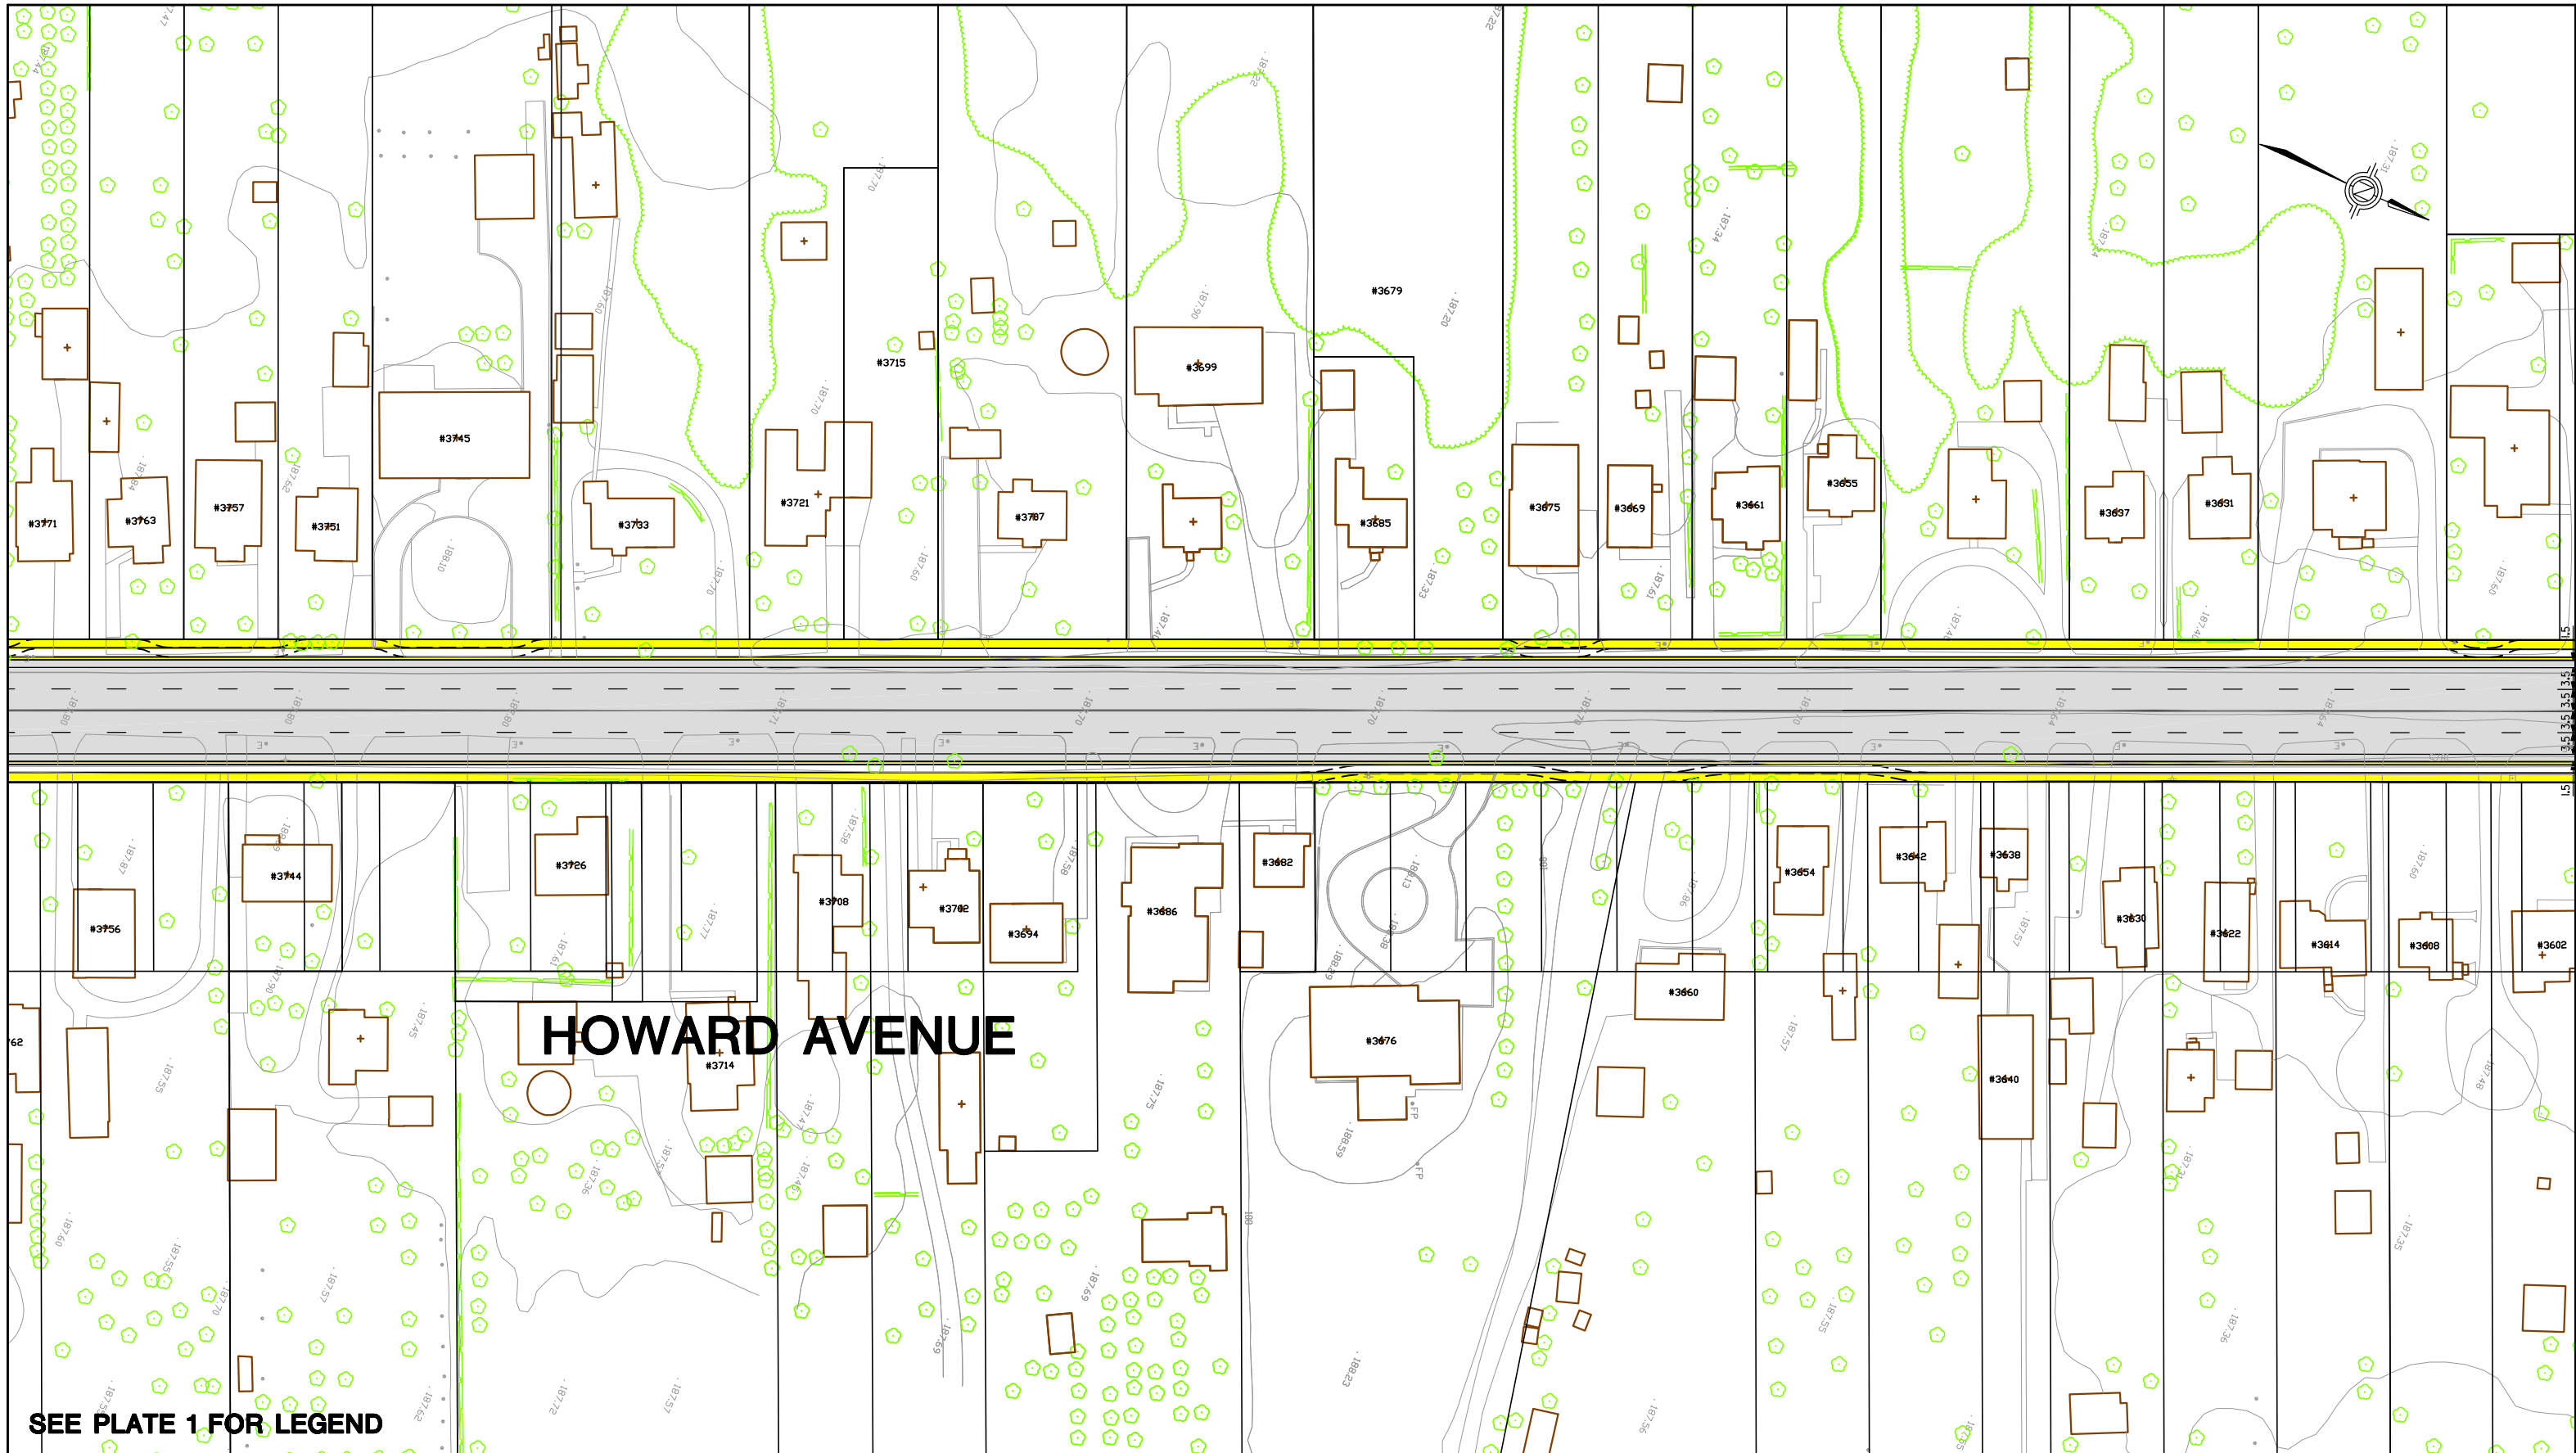

SEE PLATE 1 FOR LEGEND

HOWARD AVENUE ENVIRONMENTAL ASSESSMENT STUDY




RECOMMENDED IMPROVEMENT PLAN

PLATE 11 OF 16

SCALE 1:1000

2003-03-30

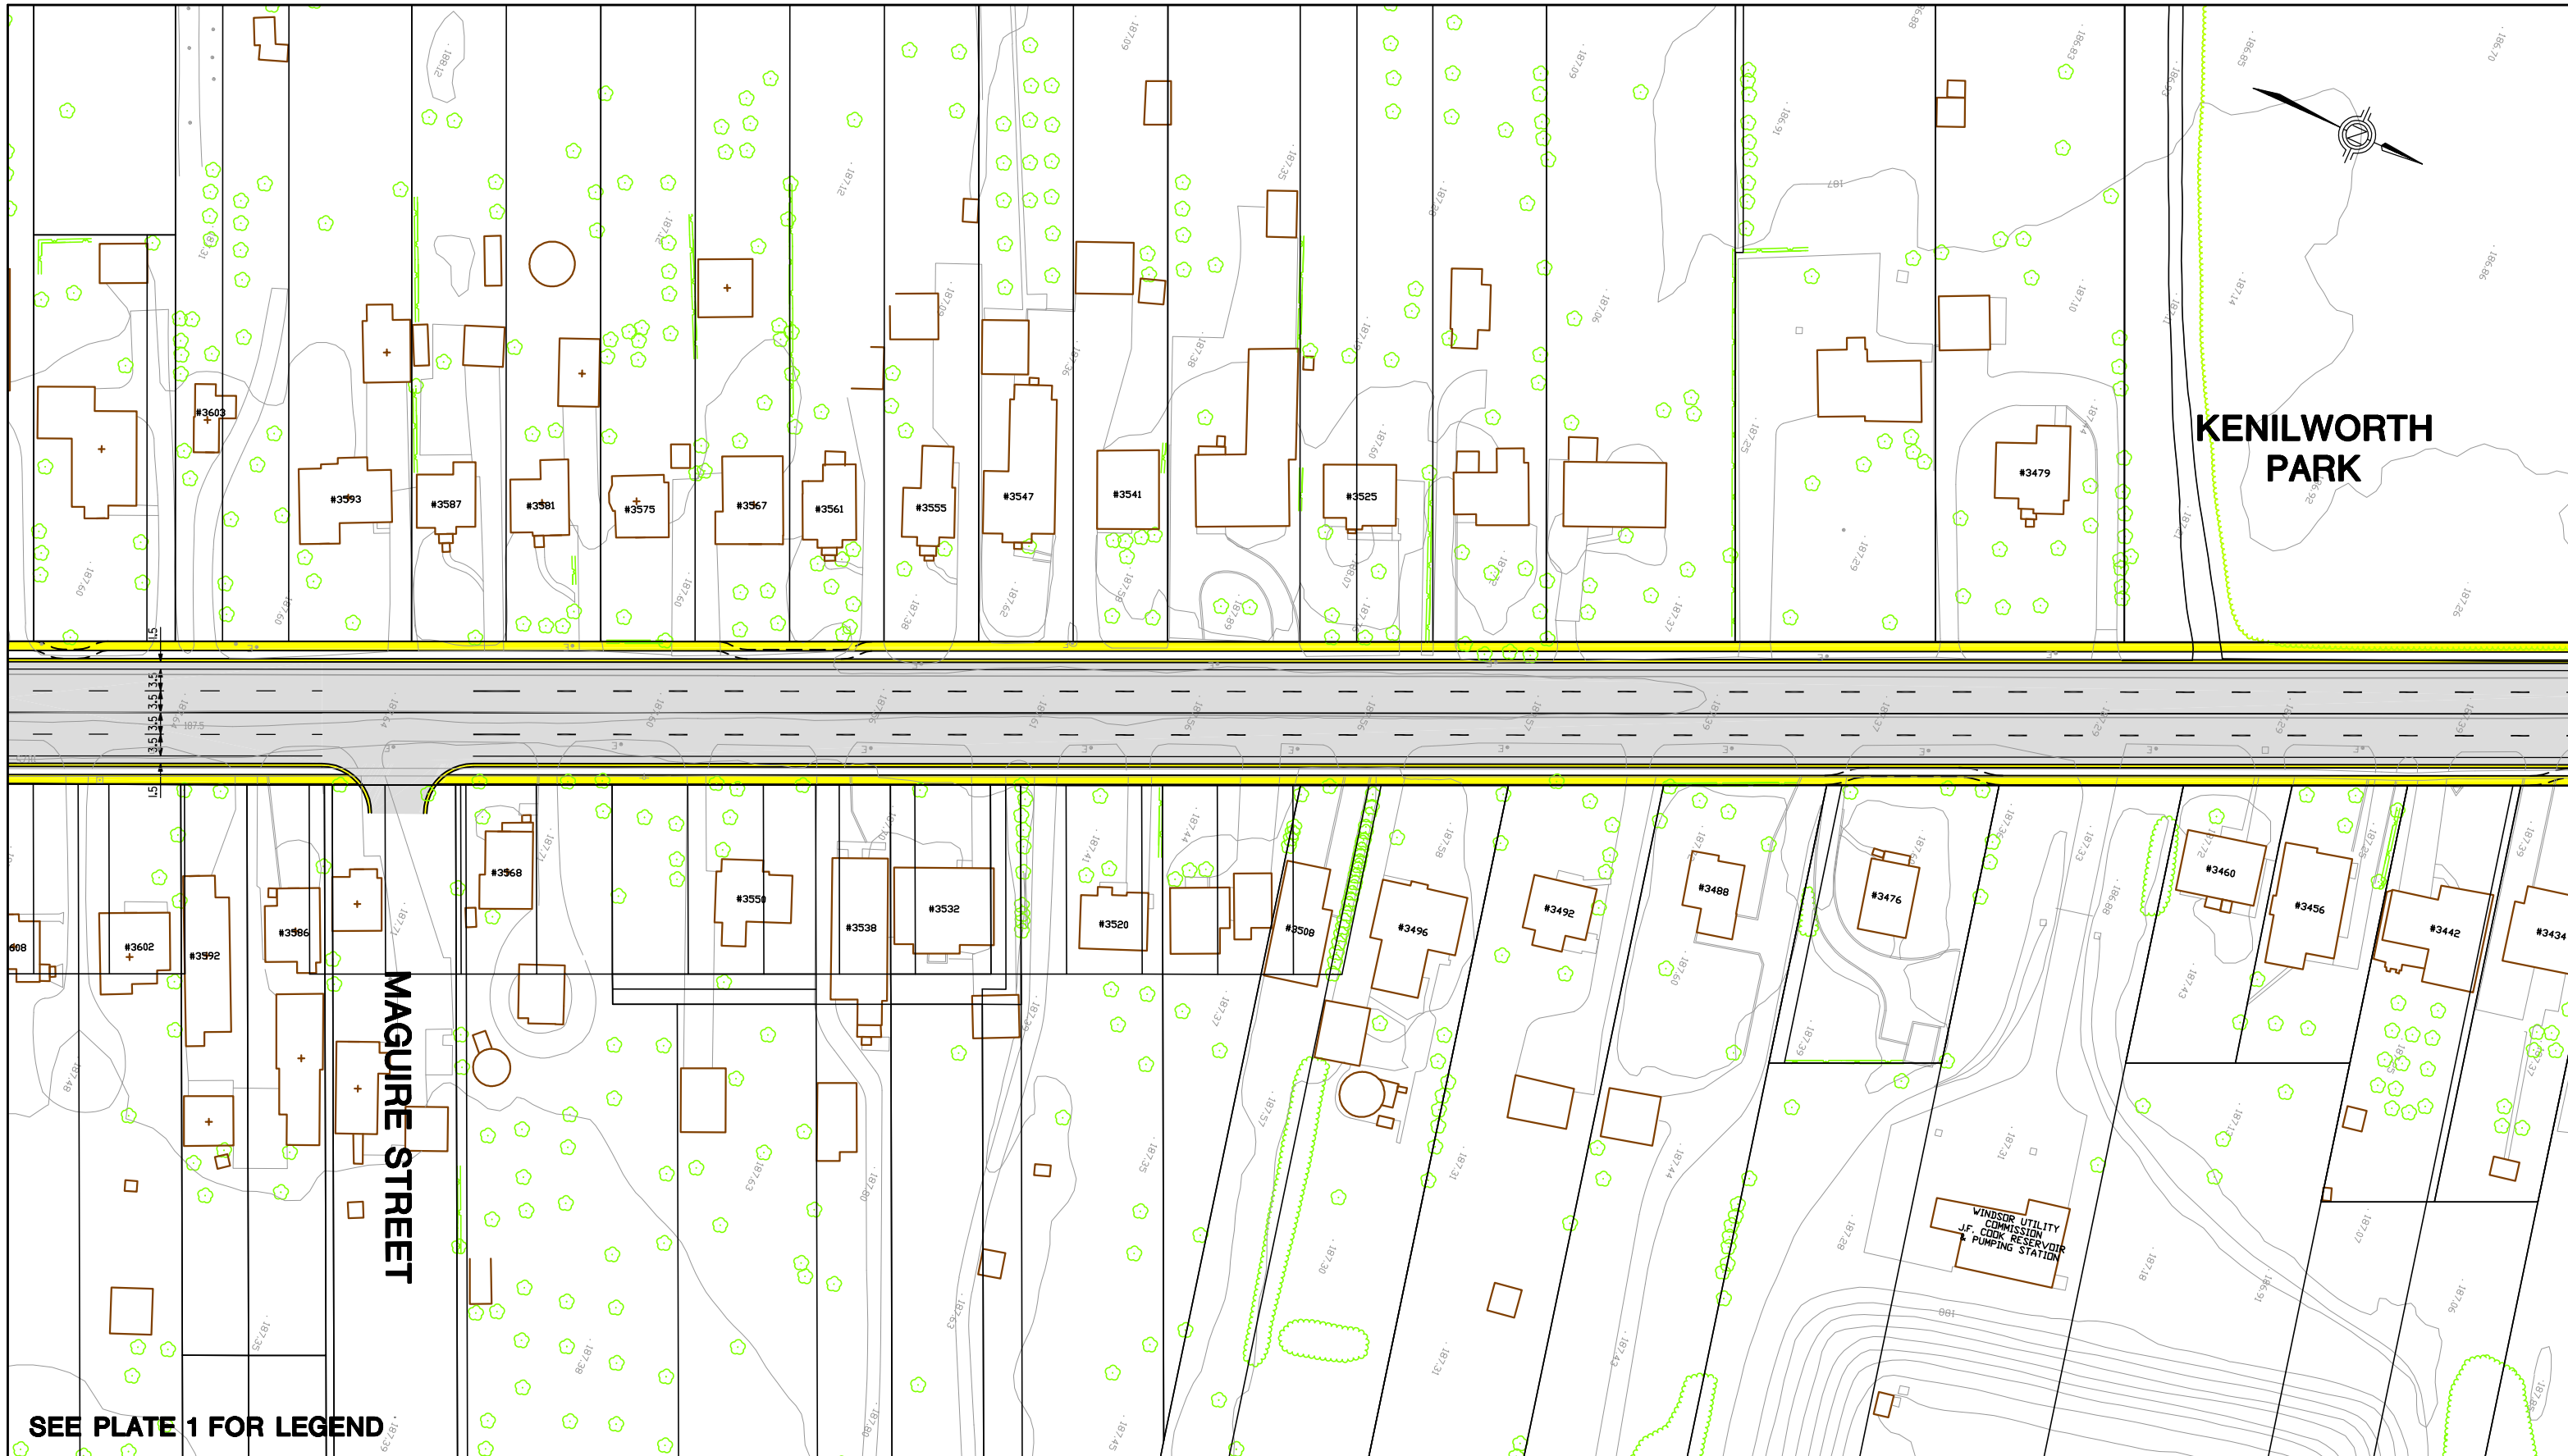

KENILWORTH PARK

MAGUIRE STREET

WINDSOR UTILITY COMMISSION
J.F. COOK RESERVOIR & PUMPING STATION

SEE PLATE 1 FOR LEGEND

HOWARD AVENUE ENVIRONMENTAL ASSESSMENT STUDY



RECOMMENDED IMPROVEMENT PLAN

PLATE 12 OF 16

SCALE 1:1000

2003-03-30