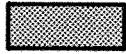


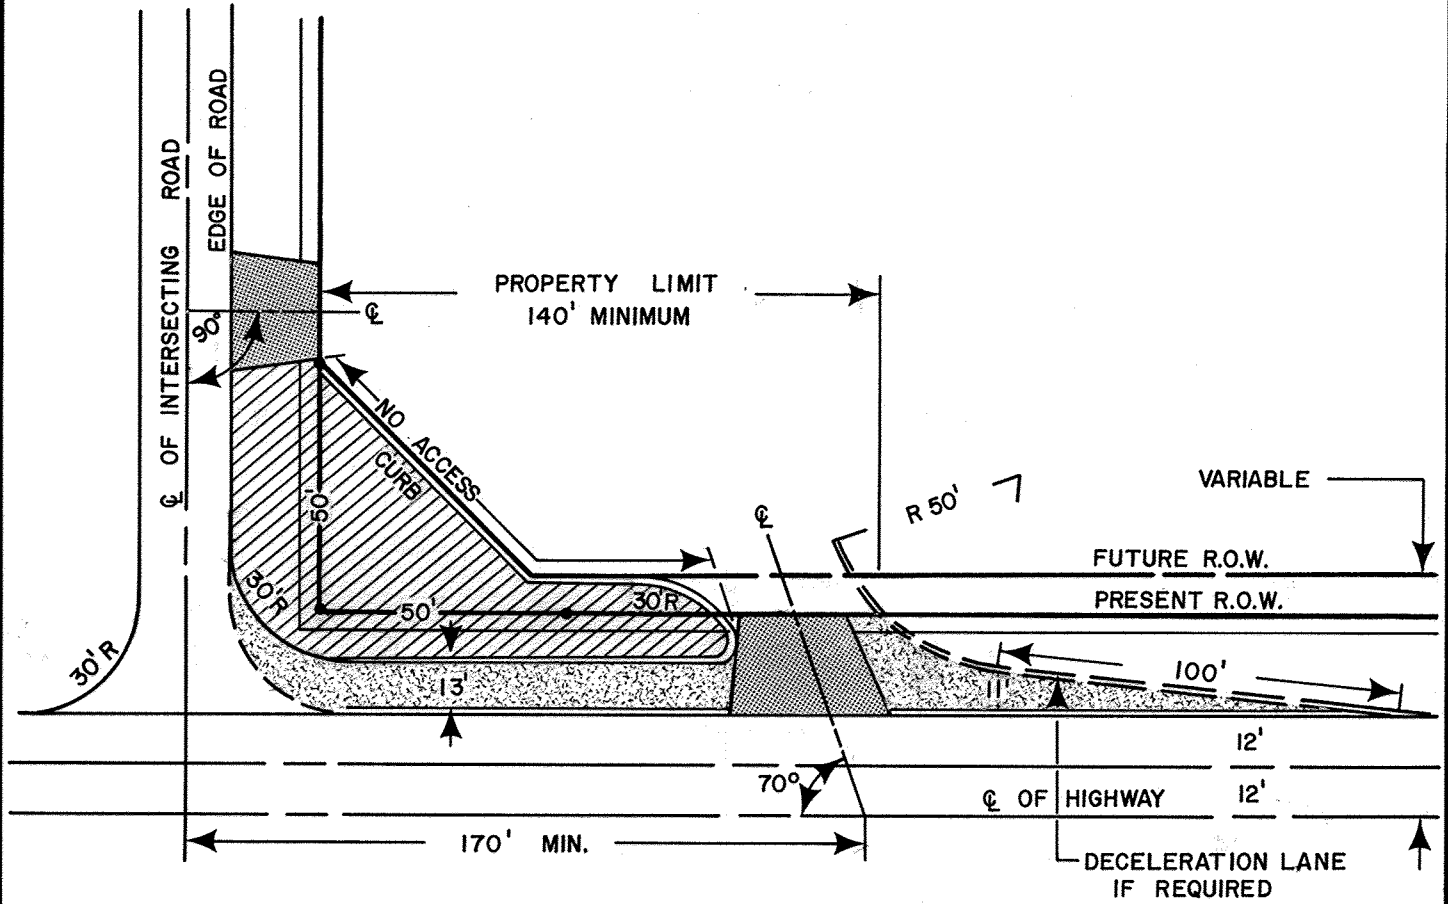


-  AS PER C.OF.W. STANDARDS AS. 203,203A,204,204A.
-  FUTURE ROAD WIDENING.
-  REQUIRED DAY LIGHT CORNER.



CITY OF WINDSOR	
DEPARTMENT OF PUBLIC WORKS	
STANDARD CORNER COMMERCIAL	
ACCESS TYPE I	
DRAWN E. STERGIU	DATE: JUNE 19, 1975
CHECKED: <i>[Signature]</i>	APPROVED: <i>[Signature]</i>
<i>H. Saym</i> COMMISSIONER OF WORKS	AS-217