



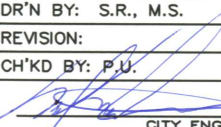
CONDITION A

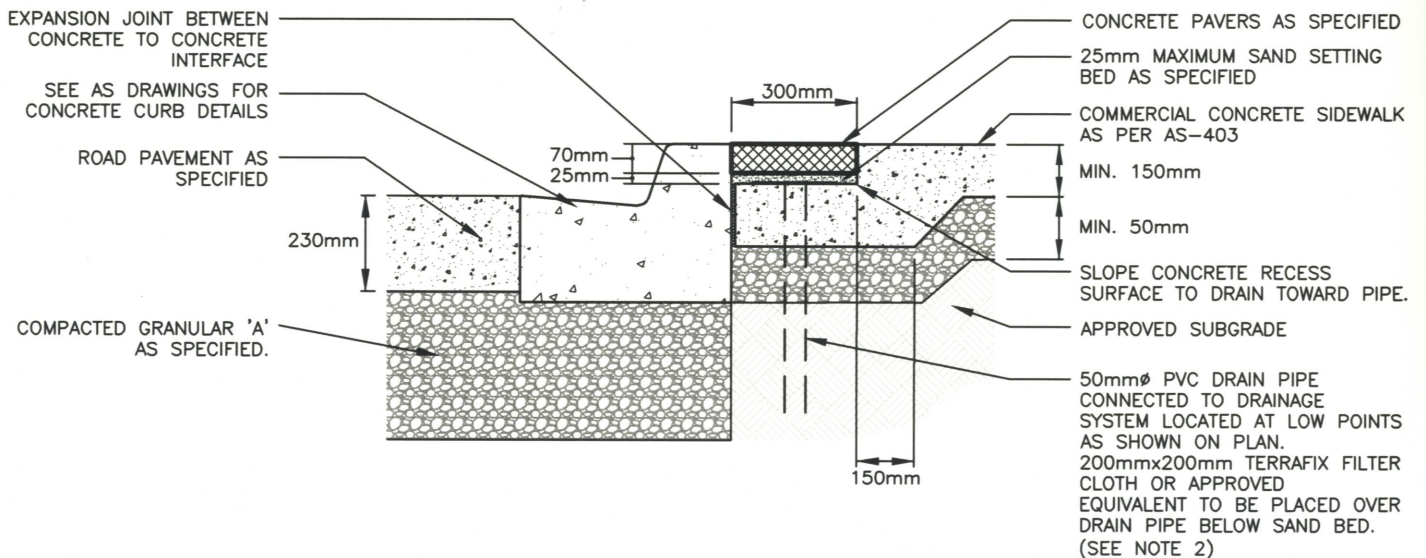

CONDITION B

GENERAL NOTES:

1. ALL WORK WITHIN THE PUBLIC RIGHT OF WAY TO BE COMPLETED TO CITY OF WINDSOR STANDARDS AND TO THE SATISFACTORY OF THE CITY ENGINEER.
2. INSTALLATION INTERVAL OF THE DRAIN PIPES AT LONGITUDINAL DIRECTION TO BE DESIGNED BY THE ENGINEER AND TO THE SATISFACTION OF THE CITY ENGINEER.

 CITY OF WINDSOR ENGINEERING DEPARTMENT	
BRICK PAVERS IN THE RIGHT OF WAY	
DR'N BY: S.R., M.S.	DATE: MAY 2017
REVISION:	CH'KD BY: A.L.
CH'KD BY: P.U.	PASSED BY:
 CITY ENGINEER	
AS-560	