

This drawing, as an instrument of service, is provided by and is the property of Turner Fleischer Architects Inc. The contractor must verify and accept responsibility for all dimensions and conditions on site and must notify Turner Fleischer Architects Inc. of any variations from the supplied information. This drawing is not to be scaled. The architect is not responsible for the accuracy of survey, structural, mechanical, electrical, etc. information shown on this drawing. Refer to the appropriate consultant drawings before proceeding with the work. Construction must conform to all applicable codes and requirements of authority having jurisdiction. The contractor working from drawings not specifically marked "for Contractor" must assume full responsibility and bear costs for any corrections or damages resulting from his work.



1 JUNE 07.35AM
A821 1 : 2000



2 JUNE 09.35AM
A821 1 : 2000

SHADOW STUDY LEGEND

- PARK
- WATER
- EXISTING SHADOWS
- PROPOSED BUILDING
- SHADOW OUTLINE BY PROPOSED DEVELOPMENT
- NET NEW SHADOWS BY PROPOSED DEVELOPMENT

SCALE 1:2000 0m 20m 50m 100m 200m

#	DATE	DESCRIPTION	BY

PROJECT
CBC Lands - 825 Riverside Dr. W., Windsor, ON

DRAWING
SHADOW STUDY - JUNE

PROJECT NO. 16.154	
PROJECT DATE	
DRAWN BY TKA	
CHECKED BY RMM	
SCALE 1:2000	

N

DRAWING NO. A821	REV.
----------------------------	------

This drawing, as an instrument of service, is provided by and is the property of Turner Fleischer Architects Inc. The contractor must verify and accept responsibility for all dimensions and conditions on site and must notify Turner Fleischer Architects Inc. of any variations from the supplied information. This drawing is not to be scaled. The architect is not responsible for the accuracy of survey, structural, mechanical, electrical, etc. information shown on this drawing. Refer to the appropriate consultant drawings before proceeding with the work. Construction must conform to all applicable codes and requirements of authority having jurisdiction. The contractor working from drawings not specifically marked "for Contractor" must assume full responsibility and bear costs for any corrections or damages resulting from his work.



1 JUNE 11.35AM
A822 1 : 2000



2 JUNE 13.35PM
A822 1 : 2000

SHADOW STUDY LEGEND

-  PARK
-  WATER
-  EXISTING SHADOWS
-  PROPOSED BUILDING
-  SHADOW OUTLINE BY PROPOSED DEVELOPMENT
-  NET NEW SHADOWS BY PROPOSED DEVELOPMENT

SCALE 1:2000 0m 20m 50m 100m 200m

#	DATE	DESCRIPTION	BY

PROJECT
CBC Lands - 825 Riverside Dr. W., Windsor, ON

DRAWING
SHADOW STUDY - JUNE

PROJECT NO. 16.154	
PROJECT DATE	
DRAWN BY TKA	
CHECKED BY RMM	
SCALE 1:2000	DRAWING NO. A822
	REV.

A822

REV.

This drawing, as an instrument of service, is provided by and is the property of Turner Fleischer Architects Inc. The contractor must verify and accept responsibility for all dimensions and conditions on site and must notify Turner Fleischer Architects Inc. of any variations from the supplied information. This drawing is not to be scaled. The architect is not responsible for the accuracy of survey, structural, mechanical, electrical, etc. information shown on this drawing. Refer to the appropriate consultant drawings before proceeding with the work. Construction must conform to all applicable codes and requirements of authority having jurisdiction. The contractor working from drawings not specifically marked "for Contractor" must assume full responsibility and bear costs for any corrections or damages resulting from his work.



1 JUNE 15.35PM
A823 1 : 2000



2 JUNE 17.35PM
A823 1 : 2000

SHADOW STUDY LEGEND

- PARK
- WATER
- EXISTING SHADOWS
- PROPOSED BUILDING
- SHADOW OUTLINE BY PROPOSED DEVELOPMENT
- NET NEW SHADOWS BY PROPOSED DEVELOPMENT

SCALE 1:2000 0m 20m 50m 100m 200m

#	DATE	DESCRIPTION	BY

PROJECT
CBC Lands - 825 Riverside Dr. W., Windsor, ON

DRAWING
SHADOW STUDY - JUNE

PROJECT NO. 16.154	PROJECT DATE
DRAWN BY TKA	
CHECKED BY RMM	SCALE 1:2000

N

DRAWING NO. A823	REV.
----------------------------	------

This drawing, as an instrument of service, is provided by and is the property of Turner Fleischer Architects Inc. The contractor must verify and accept responsibility for all dimensions and conditions on site and must notify Turner Fleischer Architects Inc. of any variations from the supplied information. This drawing is not to be scaled. The architect is not responsible for the accuracy of survey, structural, mechanical, electrical, etc. information shown on this drawing. Refer to the appropriate consultant drawings before proceeding with the work. Construction must conform to all applicable codes and requirements of authorities having jurisdiction. The contractor working from drawings not specifically marked "for Contractor" must assume full responsibility and bear costs for any corrections or damages resulting from his work.



SHADOW STUDY LEGEND

- PARK
- WATER
- EXISTING SHADOWS
- PROPOSED BUILDING
- SHADOW OUTLINE BY PROPOSED DEVELOPMENT
- NET NEW SHADOWS BY PROPOSED DEVELOPMENT

SCALE 1:2000
 0m 20m 50m 100m 200m

1 JUNE 19.35PM
 A824 1 : 2000

#	DATE	DESCRIPTION	BY


PROJECT
CBC Lands - 825 Riverside Dr. W., Windsor, ON

DRAWING
SHADOW STUDY - JUNE

PROJECT NO. 16.154	
PROJECT DATE	
DRAWN BY TKA	
CHECKED BY RMM	
SCALE 1:2000	

	DRAWING NO. A824	REV.
--	----------------------------	------

This drawing, as an instrument of service, is provided by and is the property of Turner Fleischer Architects Inc. The contractor must verify and accept responsibility for all dimensions and conditions on site and must notify Turner Fleischer Architects Inc. of any variations from the supplied information. This drawing is not to be scaled. The architect is not responsible for the accuracy of survey, structural, mechanical, electrical, etc. information shown on this drawing. Refer to the appropriate consultant drawings before proceeding with the work. Construction must conform to all applicable codes and requirements of authority having jurisdiction. The contractor working from drawings not specifically marked "for Contractor" must assume full responsibility and bear costs for any corrections or damages resulting from his work.

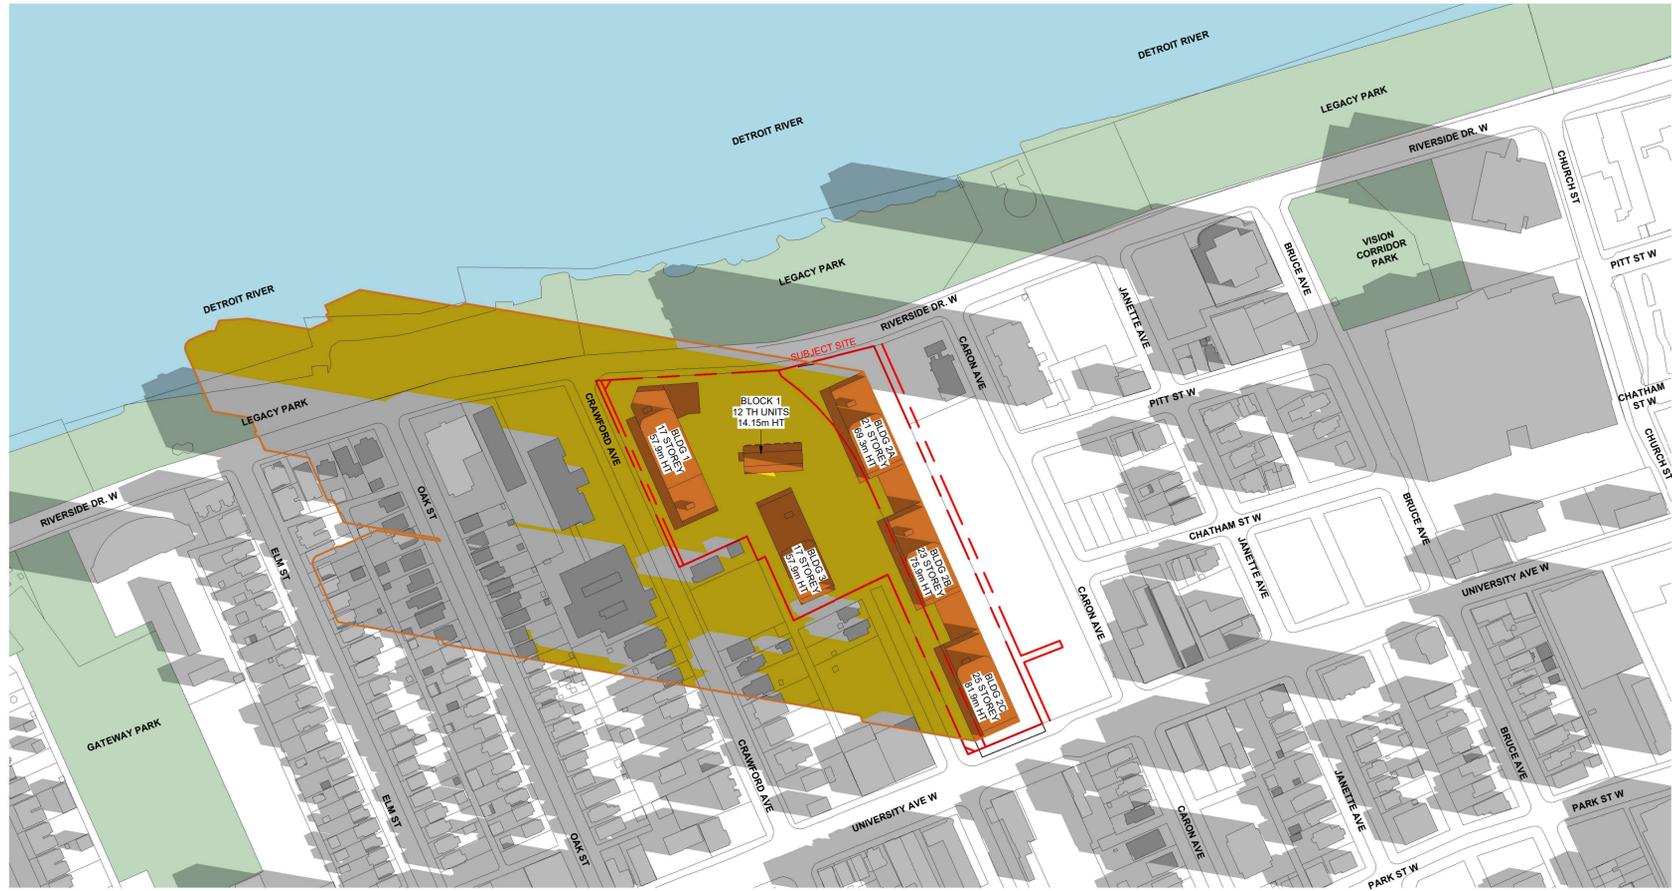

1 SEPTEMBER 08.26AM
A825 1 : 2000



2 SEPTEMBER 10.26AM
A825 1 : 2000

SHADOW STUDY LEGEND

- PARK
- WATER
- EXISTING SHADOWS
- PROPOSED BUILDING
- SHADOW OUTLINE BY PROPOSED DEVELOPMENT
- NET NEW SHADOWS BY PROPOSED DEVELOPMENT

SCALE 1:2000 0m 20m 50m 100m 200m

#	DATE	DESCRIPTION	BY

PROJECT
CBC Lands - 825 Riverside Dr. W., Windsor, ON

DRAWING
SHADOW STUDY - SEPTEMBER

PROJECT NO. 16.154	
PROJECT DATE	
DRAWN BY TKA	
CHECKED BY RMM	
SCALE 1:2000	

N

DRAWING NO. A825	REV.
----------------------------	------

This drawing, as an instrument of service, is provided by and is the property of Turner Fleischer Architects Inc. The contractor must verify and accept responsibility for all dimensions and conditions on site and must notify Turner Fleischer Architects Inc. of any variations from the supplied information. This drawing is not to be scaled. The architect is not responsible for the accuracy of survey, structural, mechanical, electrical, etc. information shown on this drawing. Refer to the appropriate consultant drawings before proceeding with the work. Construction must conform to all applicable codes and requirements of authority having jurisdiction. The contractor working from drawings not specifically marked "for Contractor" must assume full responsibility and bear costs for any corrections or damages resulting from his work.



1 SEPTEMBER 12.26PM
A826 1 : 2000



2 SEPTEMBER 13.26PM
A826 1 : 2000

SHADOW STUDY LEGEND

- PARK
- WATER
- EXISTING SHADOWS
- PROPOSED BUILDING
- SHADOW OUTLINE BY PROPOSED DEVELOPMENT
- NET NEW SHADOWS BY PROPOSED DEVELOPMENT

SCALE 1:2000 0m 20m 50m 100m 200m

#	DATE	DESCRIPTION	BY

PROJECT
CBC Lands - 825 Riverside Dr. W., Windsor, ON

DRAWING
SHADOW STUDY - SEPTEMBER

PROJECT NO. 16.154	
PROJECT DATE	
DRAWN BY TKA	
CHECKED BY RMM	
SCALE 1:2000	

N 	DRAWING NO. A826	REV.
-------	----------------------------	------

This drawing, as an instrument of service, is provided by and is the property of Turner Fleischer Architects Inc. The contractor must verify and accept responsibility for all dimensions and conditions on site and must notify Turner Fleischer Architects Inc. of any variations from the supplied information. This drawing is not to be scaled. The architect is not responsible for the accuracy of survey, structural, mechanical, electrical, etc. information shown on this drawing. Refer to the appropriate consultant drawings before proceeding with the work. Construction must conform to all applicable codes and requirements of authority having jurisdiction. The contractor working from drawings not specifically marked "for Contractor" must assume full responsibility and bear costs for any corrections or damages resulting from his work.



1 SEPTEMBER 14.26PM
A827 1 : 2000



2 SEPTEMBER 16.26PM
A827 1 : 2000

SHADOW STUDY LEGEND

- PARK
- WATER
- EXISTING SHADOWS
- PROPOSED BUILDING
- SHADOW OUTLINE BY PROPOSED DEVELOPMENT
- NET NEW SHADOWS BY PROPOSED DEVELOPMENT

SCALE 1:2000 0m 20m 50m 100m 200m

#	DATE	DESCRIPTION	BY

PROJECT
CBC Lands - 825 Riverside Dr. W., Windsor, ON

DRAWING
SHADOW STUDY - SEPTEMBER

PROJECT NO. 16.154	
PROJECT DATE	
DRAWN BY TKA	
CHECKED BY RMM	
SCALE 1:2000	

N

DRAWING NO. A827	REV.
----------------------------	------

This drawing, as an instrument of service, is provided by and is the property of Turner Fleischer Architects Inc. The contractor must verify and accept responsibility for all dimensions and conditions on site and must notify Turner Fleischer Architects Inc. of any variations from the supplied information. This drawing is not to be scaled. The architect is not responsible for the accuracy of survey, structural, mechanical, electrical, etc. information shown on this drawing. Refer to the appropriate consultant drawings before proceeding with the work. Contractor must conform to all applicable codes and requirements of authorities having jurisdiction. The contractor working from drawings not specifically marked "for Contractor" must assume full responsibility and bear costs for any corrections or damages resulting from his work.



1 SEPTEMBER 18.26PM
 A828 1 : 2000

SHADOW STUDY LEGEND

- PARK
- WATER
- EXISTING SHADOWS
- PROPOSED BUILDING
- SHADOW OUTLINE BY PROPOSED DEVELOPMENT
- NET NEW SHADOWS BY PROPOSED DEVELOPMENT

SCALE 1:2000 0m 20m 50m 100m 200m

#	DATE	DESCRIPTION	BY


PROJECT
CBC Lands - 825 Riverside Dr. W., Windsor, ON

DRAWING
SHADOW STUDY - SEPTEMBER


PROJECT NO. 16.154	
PROJECT DATE	
DRAWN BY TKA	
CHECKED BY RMM	
SCALE 1:2000	

	DRAWING NO. A828	REV.
--	----------------------------	------

This drawing, as an instrument of service, is provided by and is the property of Turner Fleischer Architects Inc. The contractor must verify and accept responsibility for all dimensions and conditions on site and must notify Turner Fleischer Architects Inc. of any variations from the supplied information. This drawing is not to be scaled. The architect is not responsible for the accuracy of survey, structural, mechanical, electrical, etc. information shown on this drawing. Refer to the appropriate consultant drawings before proceeding with the work. Construction must conform to all applicable codes and requirements of authority having jurisdiction. The contractor working from drawings not specifically marked "for Contractor" must assume full responsibility and bear costs for any corrections or damages resulting from his work.

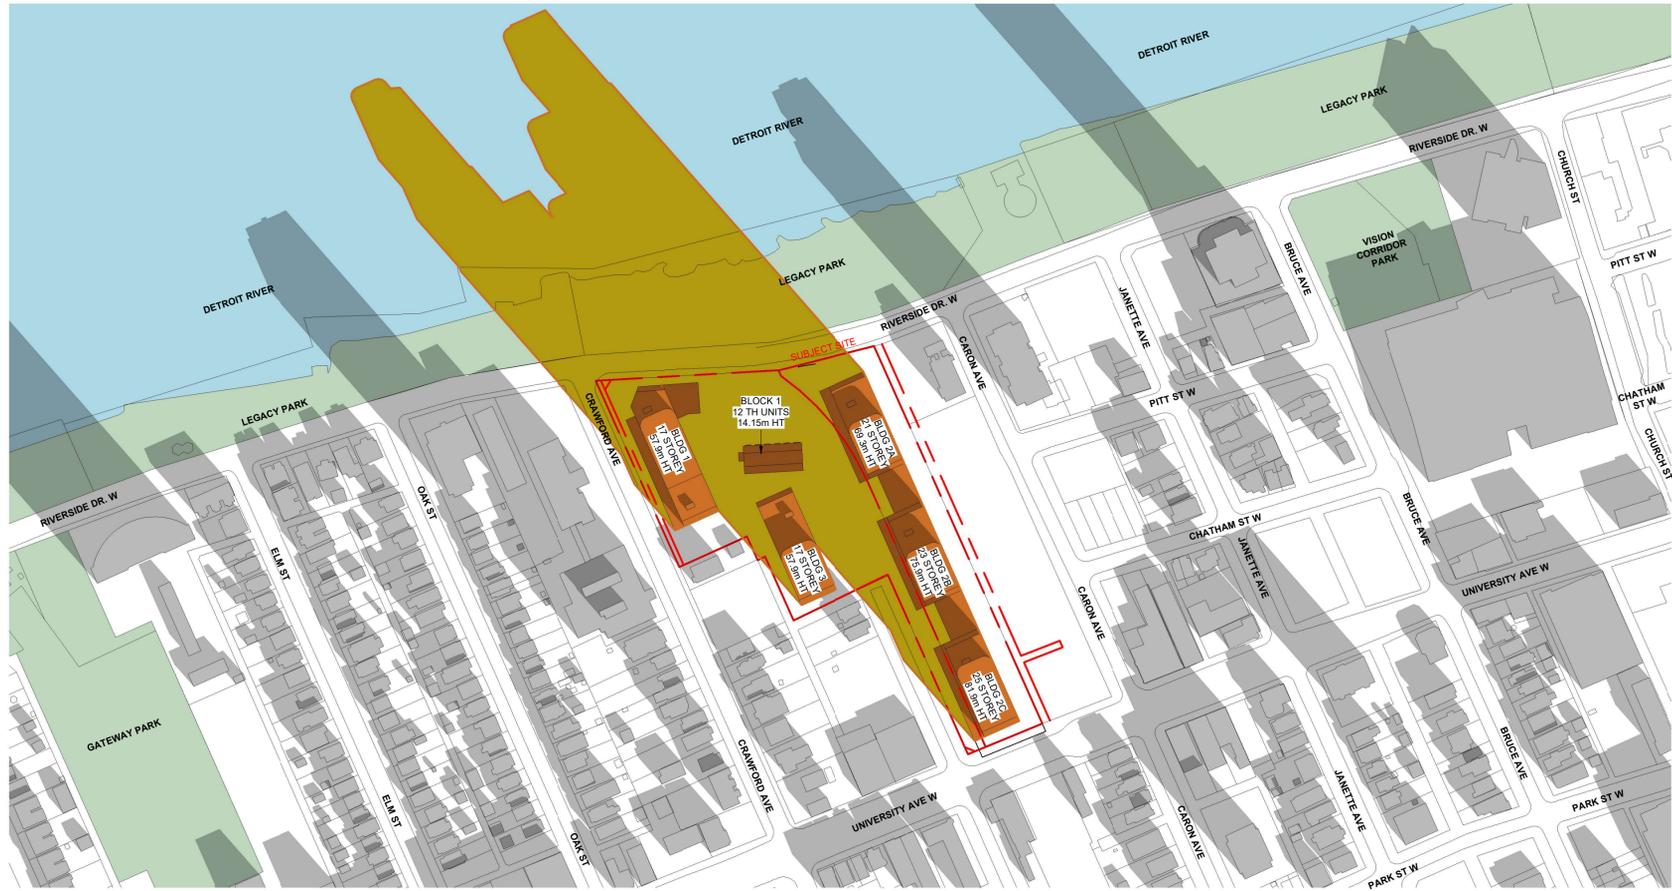

1 DECEMBER 09.31AM
A829 1 : 2000

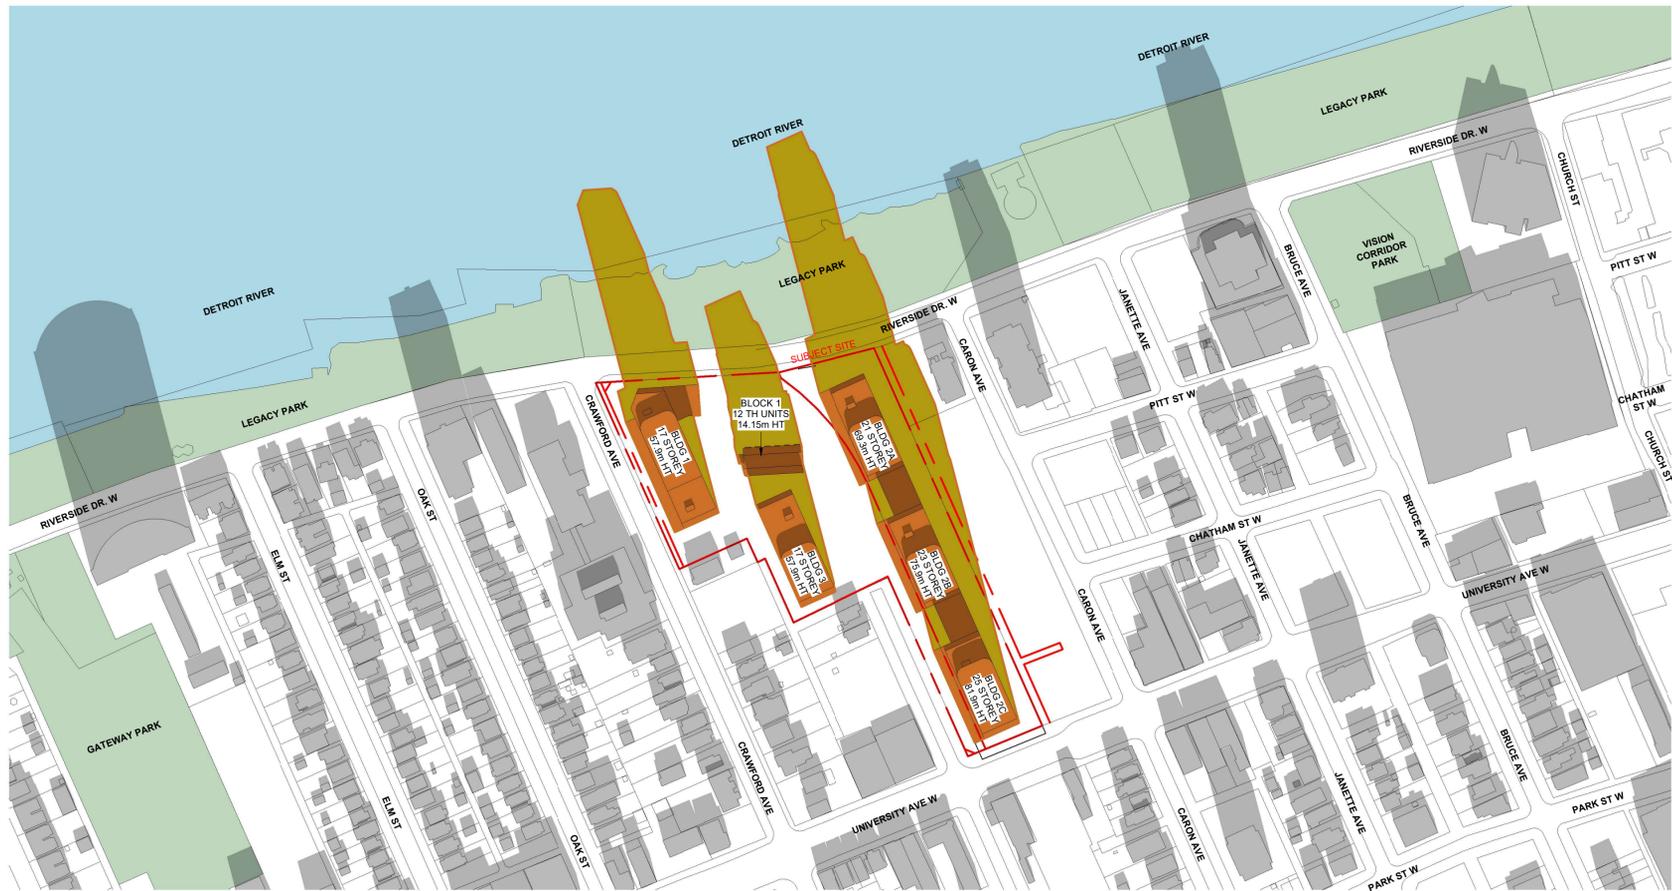

2 DECEMBER 11.31AM
A829 1 : 2000

SHADOW STUDY LEGEND

- PARK
- WATER
- EXISTING SHADOWS
- PROPOSED BUILDING
- SHADOW OUTLINE BY PROPOSED DEVELOPMENT
- NET NEW SHADOWS BY PROPOSED DEVELOPMENT

SCALE 1:2000
0m 20m 50m 100m 200m

#	DATE	DESCRIPTION	BY

PROJECT
CBC Lands - 825 Riverside Dr. W., Windsor, ON


DRAWING
SHADOW STUDY - DECEMBER

PROJECT NO. 16.154
PROJECT DATE
DRAWN BY TKA
CHECKED BY RMM
SCALE 1:2000

N

DRAWING NO. A829	REV.
----------------------------	------

This drawing, as an instrument of service, is provided by and is the property of Turner Fleischer Architects Inc. The contractor must verify and accept responsibility for all dimensions and conditions on site and must notify Turner Fleischer Architects Inc. of any variations from the supplied information. This drawing is not to be scaled. The architect is not responsible for the accuracy of survey, structural, mechanical, electrical, etc. information shown on this drawing. Refer to the appropriate consultant drawings before proceeding with the work. Construction must conform to all applicable codes and requirements of authority having jurisdiction. The contractor working from drawings not specifically marked "for Contractor" must assume full responsibility and bear costs for any corrections or damages resulting from his work.

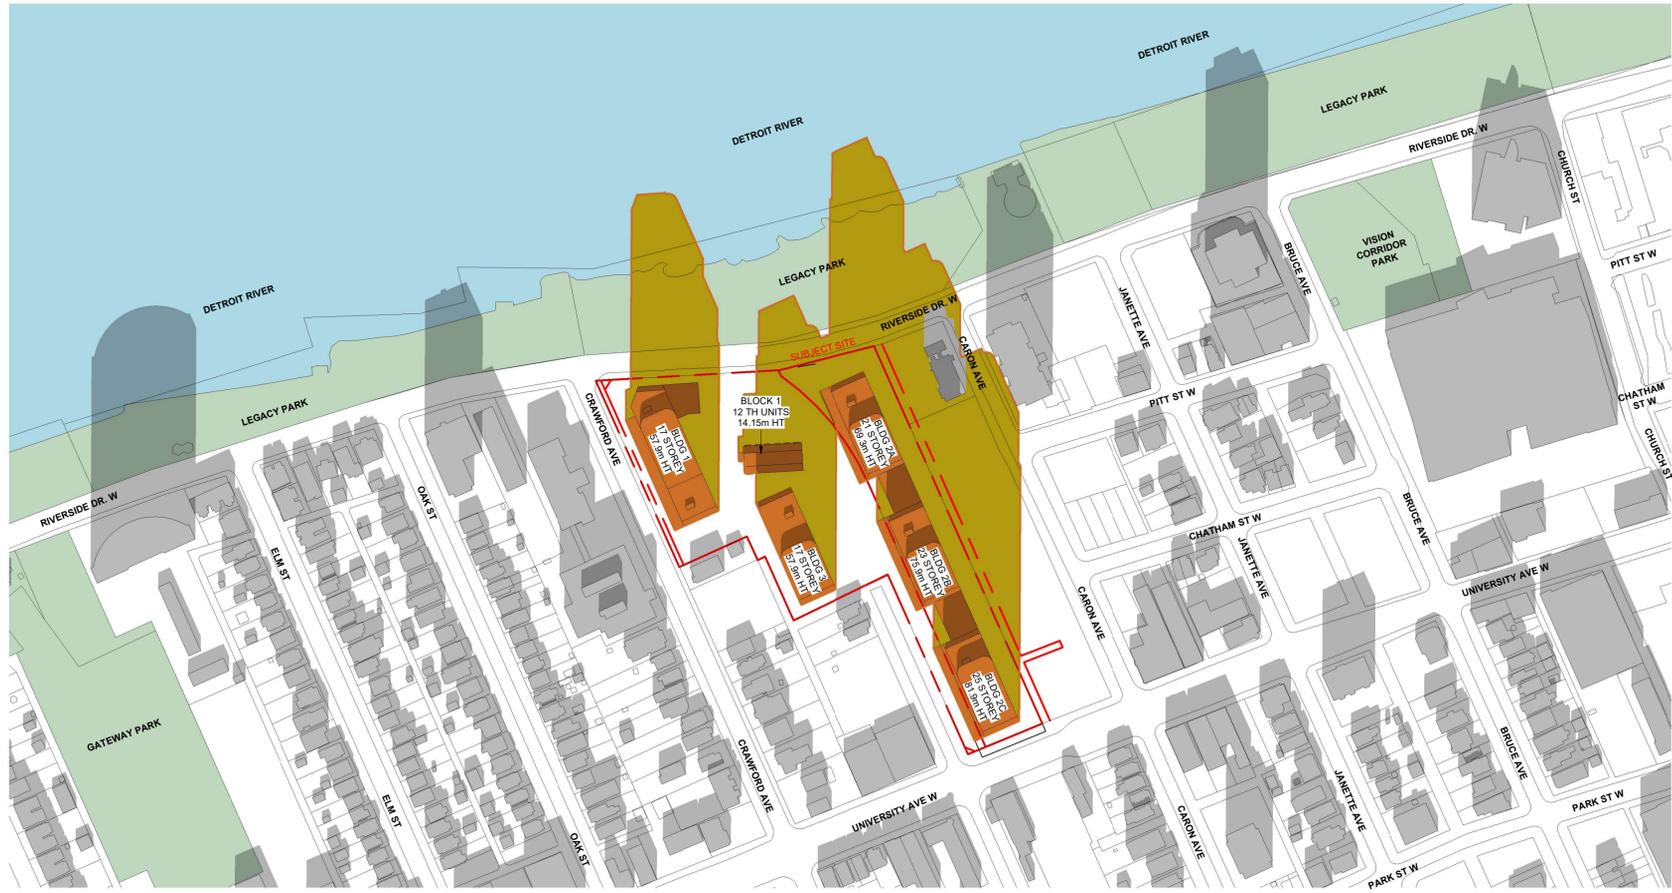

1 DECEMBER 12.31PM
A830 1 : 2000



2 DECEMBER 13.31PM
A830 1 : 2000

SHADOW STUDY LEGEND

- PARK
- WATER
- EXISTING SHADOWS
- PROPOSED BUILDING
- SHADOW OUTLINE BY PROPOSED DEVELOPMENT
- NET NEW SHADOWS BY PROPOSED DEVELOPMENT

SCALE 1:2000 0m 20m 50m 100m 200m

#	DATE	DESCRIPTION	BY

PROJECT
CBC Lands - 825 Riverside Dr. W., Windsor, ON


DRAWING
SHADOW STUDY - DECEMBER

PROJECT NO. 16.154	
PROJECT DATE	
DRAWN BY TKA	
CHECKED BY RMM	
SCALE 1:2000	

N

DRAWING NO. A830	REV.
----------------------------	------

This drawing, as an instrument of service, is provided by and is the property of Turner Fleischer Architects Inc. The contractor must verify and accept responsibility for all dimensions and conditions on site and must notify Turner Fleischer Architects Inc. of any variations from the supplied information. This drawing is not to be scaled. The architect is not responsible for the accuracy of survey, structural, mechanical, electrical, etc. information shown on this drawing. Refer to the appropriate consultant drawings before proceeding with the work. Construction must conform to all applicable codes and requirements of authorities having jurisdiction. The contractor working from drawings not specifically marked "for Contractor" must assume full responsibility and bear costs for any corrections or damages resulting from his work.

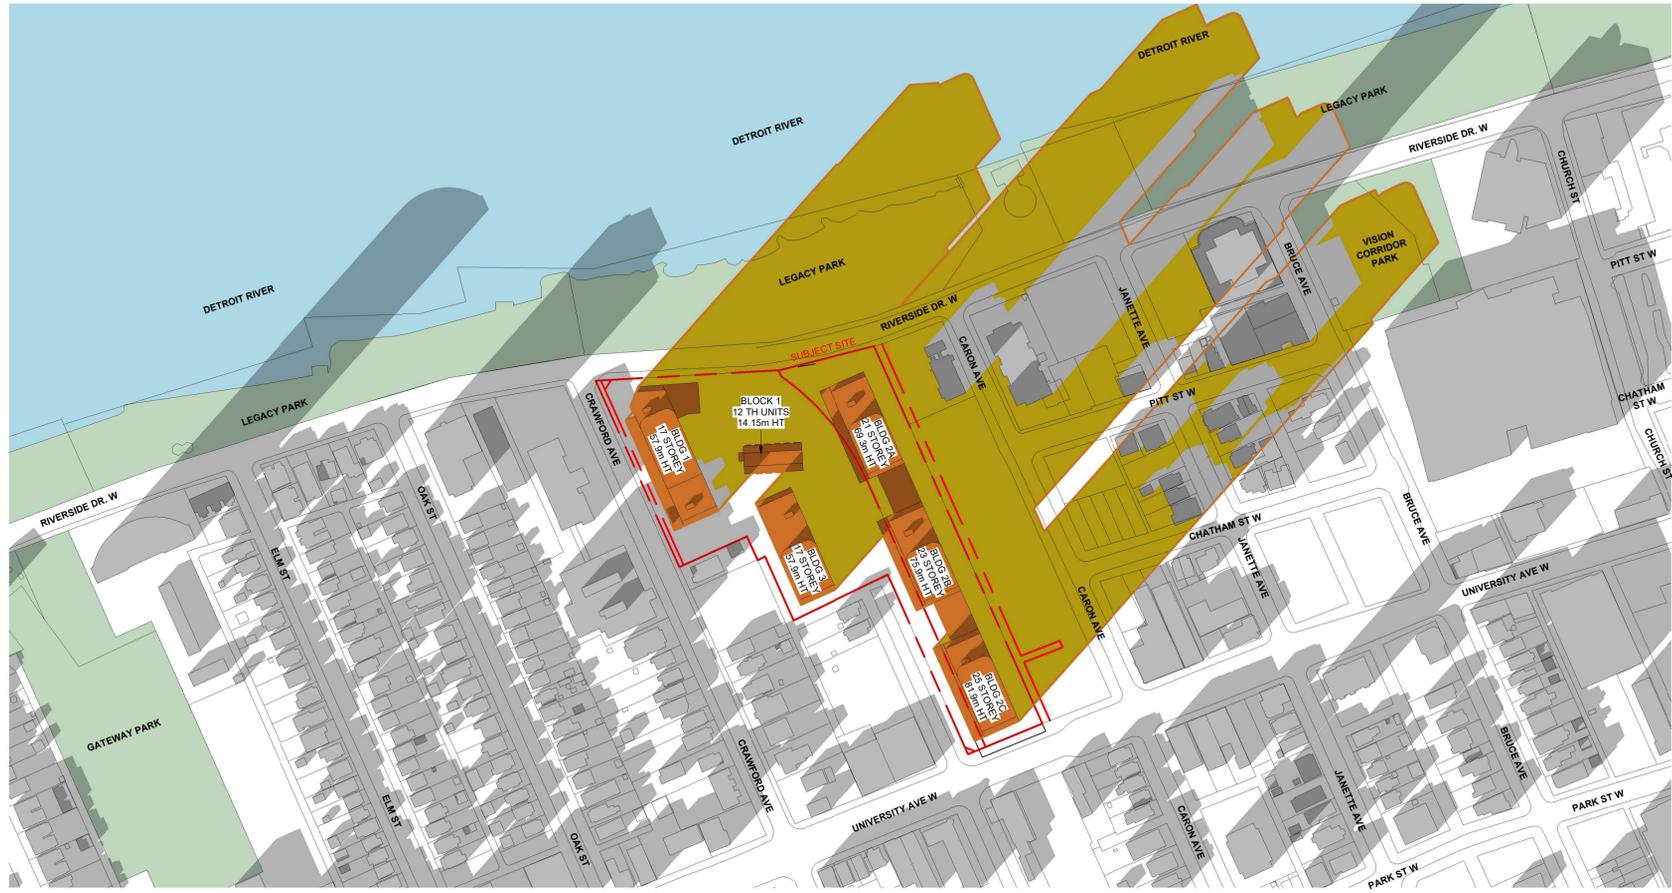

SHADOW STUDY LEGEND

- PARK
- WATER
- EXISTING SHADOWS
- PROPOSED BUILDING
- SHADOW OUTLINE BY PROPOSED DEVELOPMENT
- NET NEW SHADOWS BY PROPOSED DEVELOPMENT

SCALE 1:2000 0m 20m 50m 100m 200m

1 DECEMBER 15.31PM
A831 1 : 2000

#	DATE	DESCRIPTION	BY

PROJECT
CBC Lands - 825 Riverside Dr. W., Windsor, ON

DRAWING
SHADOW STUDY - DECEMBER

PROJECT NO. 16.154	
PROJECT DATE	
DRAWN BY TKA	
CHECKED BY RMM	
SCALE 1:2000	

DRAWING NO. A831	REV.
----------------------------	------