


Guidelines for Tree Planting on the Right of Way

II. Size & Condition :

- 1) The minimum acceptable size is 45mm caliper (measured at 30cm above ground) for street trees.
- 2) Trees must be free of insects, diseases and any trunk / branch breakage or scars.
- 3) Trees must have a strong fibrous root system sufficient to support tree life.

III. Location :

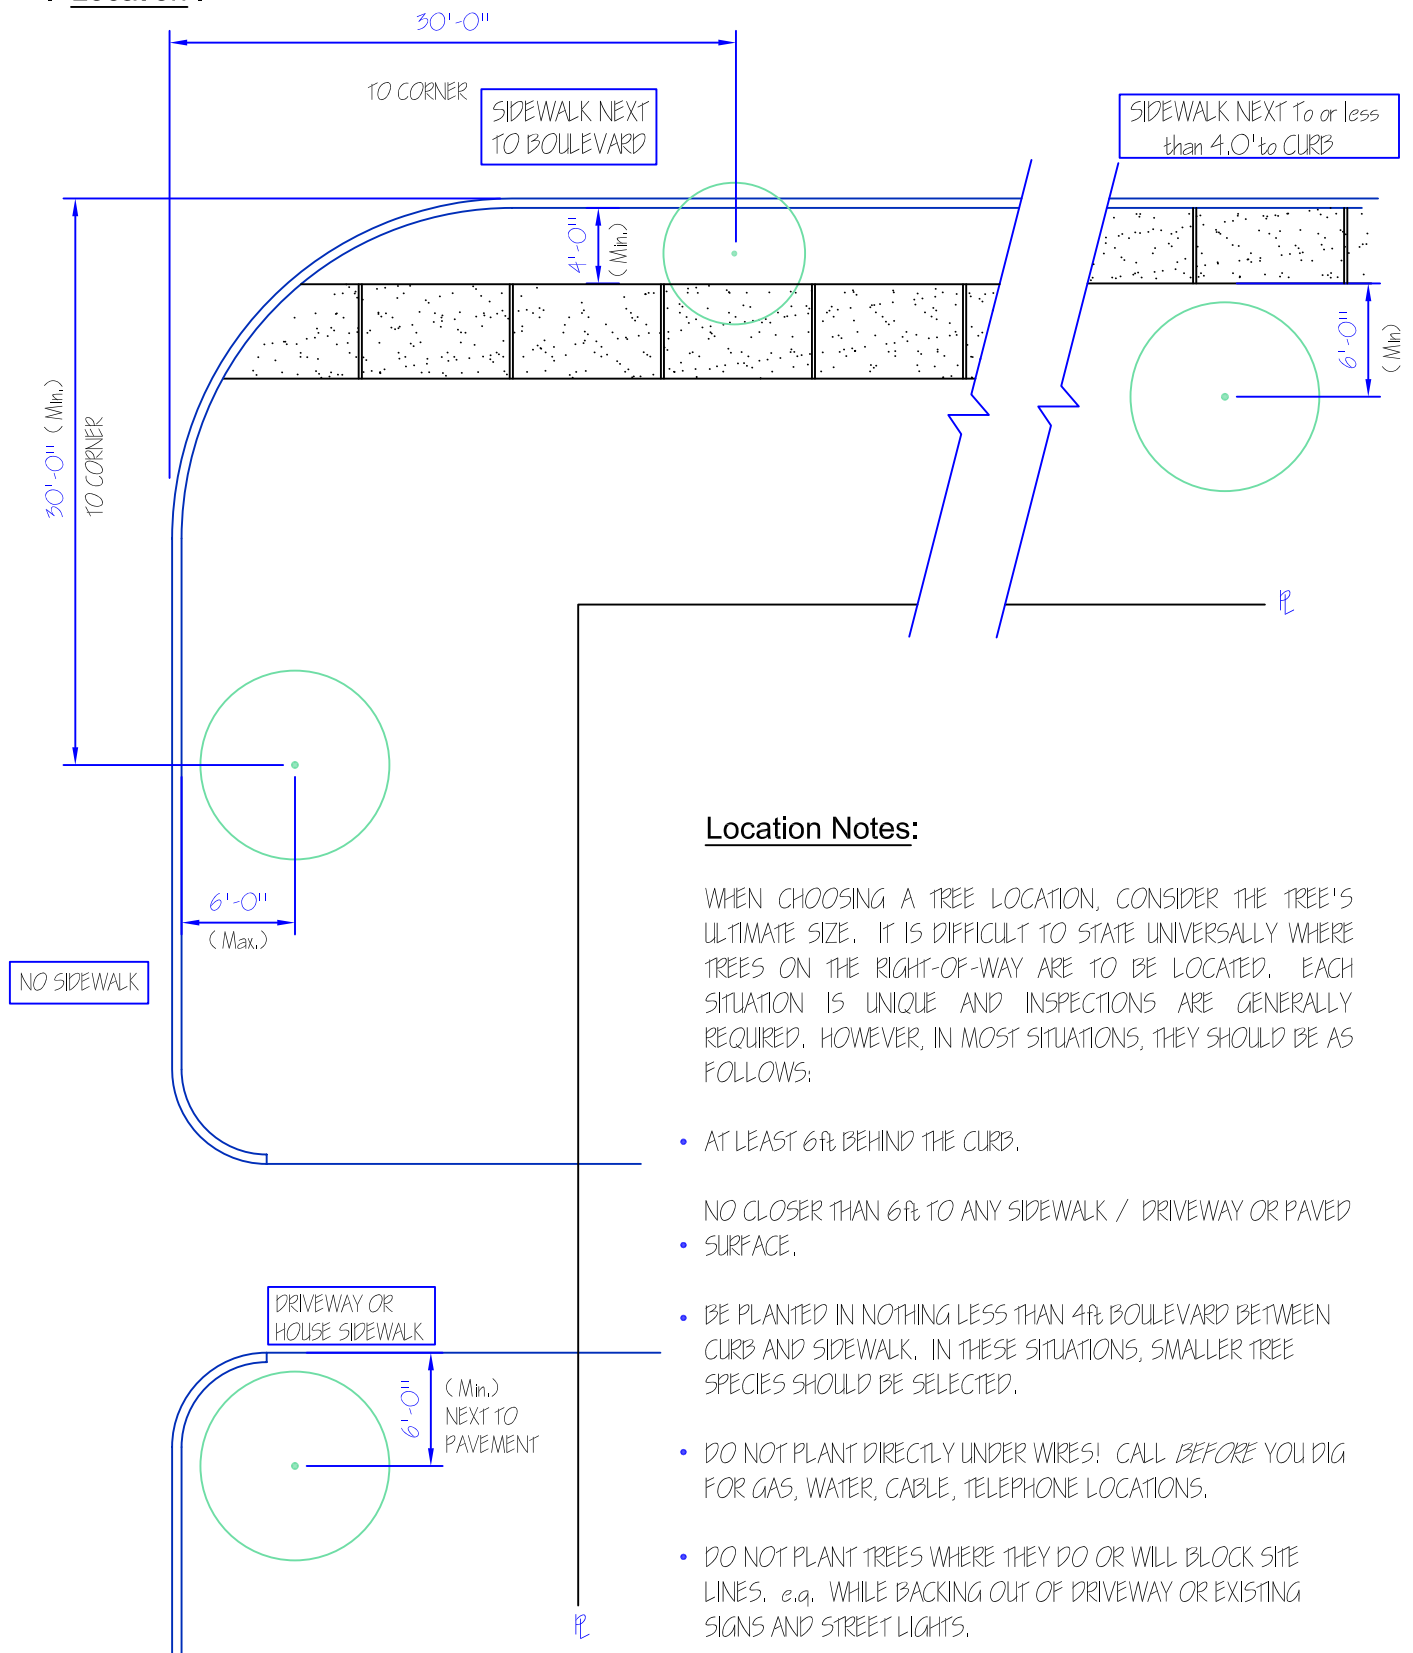

Location Notes:

WHEN CHOOSING A TREE LOCATION, CONSIDER THE TREE'S ULTIMATE SIZE. IT IS DIFFICULT TO STATE UNIVERSALLY WHERE TREES ON THE RIGHT-OF-WAY ARE TO BE LOCATED. EACH SITUATION IS UNIQUE AND INSPECTIONS ARE GENERALLY REQUIRED. HOWEVER, IN MOST SITUATIONS, THEY SHOULD BE AS FOLLOWS:

- AT LEAST 6ft BEHIND THE CURB.
- NO CLOSER THAN 6ft TO ANY SIDEWALK / DRIVEWAY OR PAVED SURFACE.
- BE PLANTED IN NOTHING LESS THAN 4ft BOULEVARD BETWEEN CURB AND SIDEWALK. IN THESE SITUATIONS, SMALLER TREE SPECIES SHOULD BE SELECTED.
- DO NOT PLANT DIRECTLY UNDER WIRES! CALL BEFORE YOU DIG FOR GAS, WATER, CABLE, TELEPHONE LOCATIONS.
- DO NOT PLANT TREES WHERE THEY DO OR WILL BLOCK SITE LINES. e.g. WHILE BACKING OUT OF DRIVEWAY OR EXISTING SIGNS AND STREET LIGHTS.

DRAWN BY : S. P. H.

CITY OF WINDSOR PARKS & FACILITY OPERATIONS

SCALE : Not to Scale

APPROVED BY :

PROJECT :

Street Tree Locations

SK - 1

DATE : MARCH '99 Updated: July 2008 By: DEK

Guidelines for Tree Planting on the Right of Way

Recommended Tree Species

1. Only deciduous trees are recommended for street planting (see list below).
2. Where several trees are to be planted, no more than three (3) trees of one (1) species are to be planted consecutively.

Shade Trees

Common Name

Gleditsia triacanthos 'Inermis' & Var.	Honey Locust (light airy texture)
Platanus acerifolia	London Plane
Quercus alba	White Oak (dense shade, acorns)
Quercus rubra	Red Oak (dense shade, acorns)
Quercus macracarpa	Bur Oak (dense shade, acorns)
Cladrastis lutea	Yellowwood (white flower in June)
Liriodendron tulipifera	Tulip (interesting leaves)
Gymnocladus dioicus	Kentucky Coffee
Liquidambar styraciflua	Sweetgum (bright green leaves)
Celtis occidentalis	Hackberry
Tillia cordata	Linden

Ornamental Trees: (narrow boulevards or under wires)

Pyrus calleryana & Varieties	Bradford Pear (spring flowers)
Syringa reticulata	Japanese Lilac (white summer flower)
Corylus columna	Turkish Hazel (hardy Pyramidal Tree)
Ginko Biloba	Maidenhair (use non fruit variety)
Acer platanoides columnar	Columnar Norway Maple (upright form)
Amelanchier arborea	Serviceberry or Juneberry (small)
Cornus florida	Flowering Dogwood (red berry, white flower)
Cercis canadensis	Eastern Redbud (excellent spring flower)