



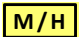






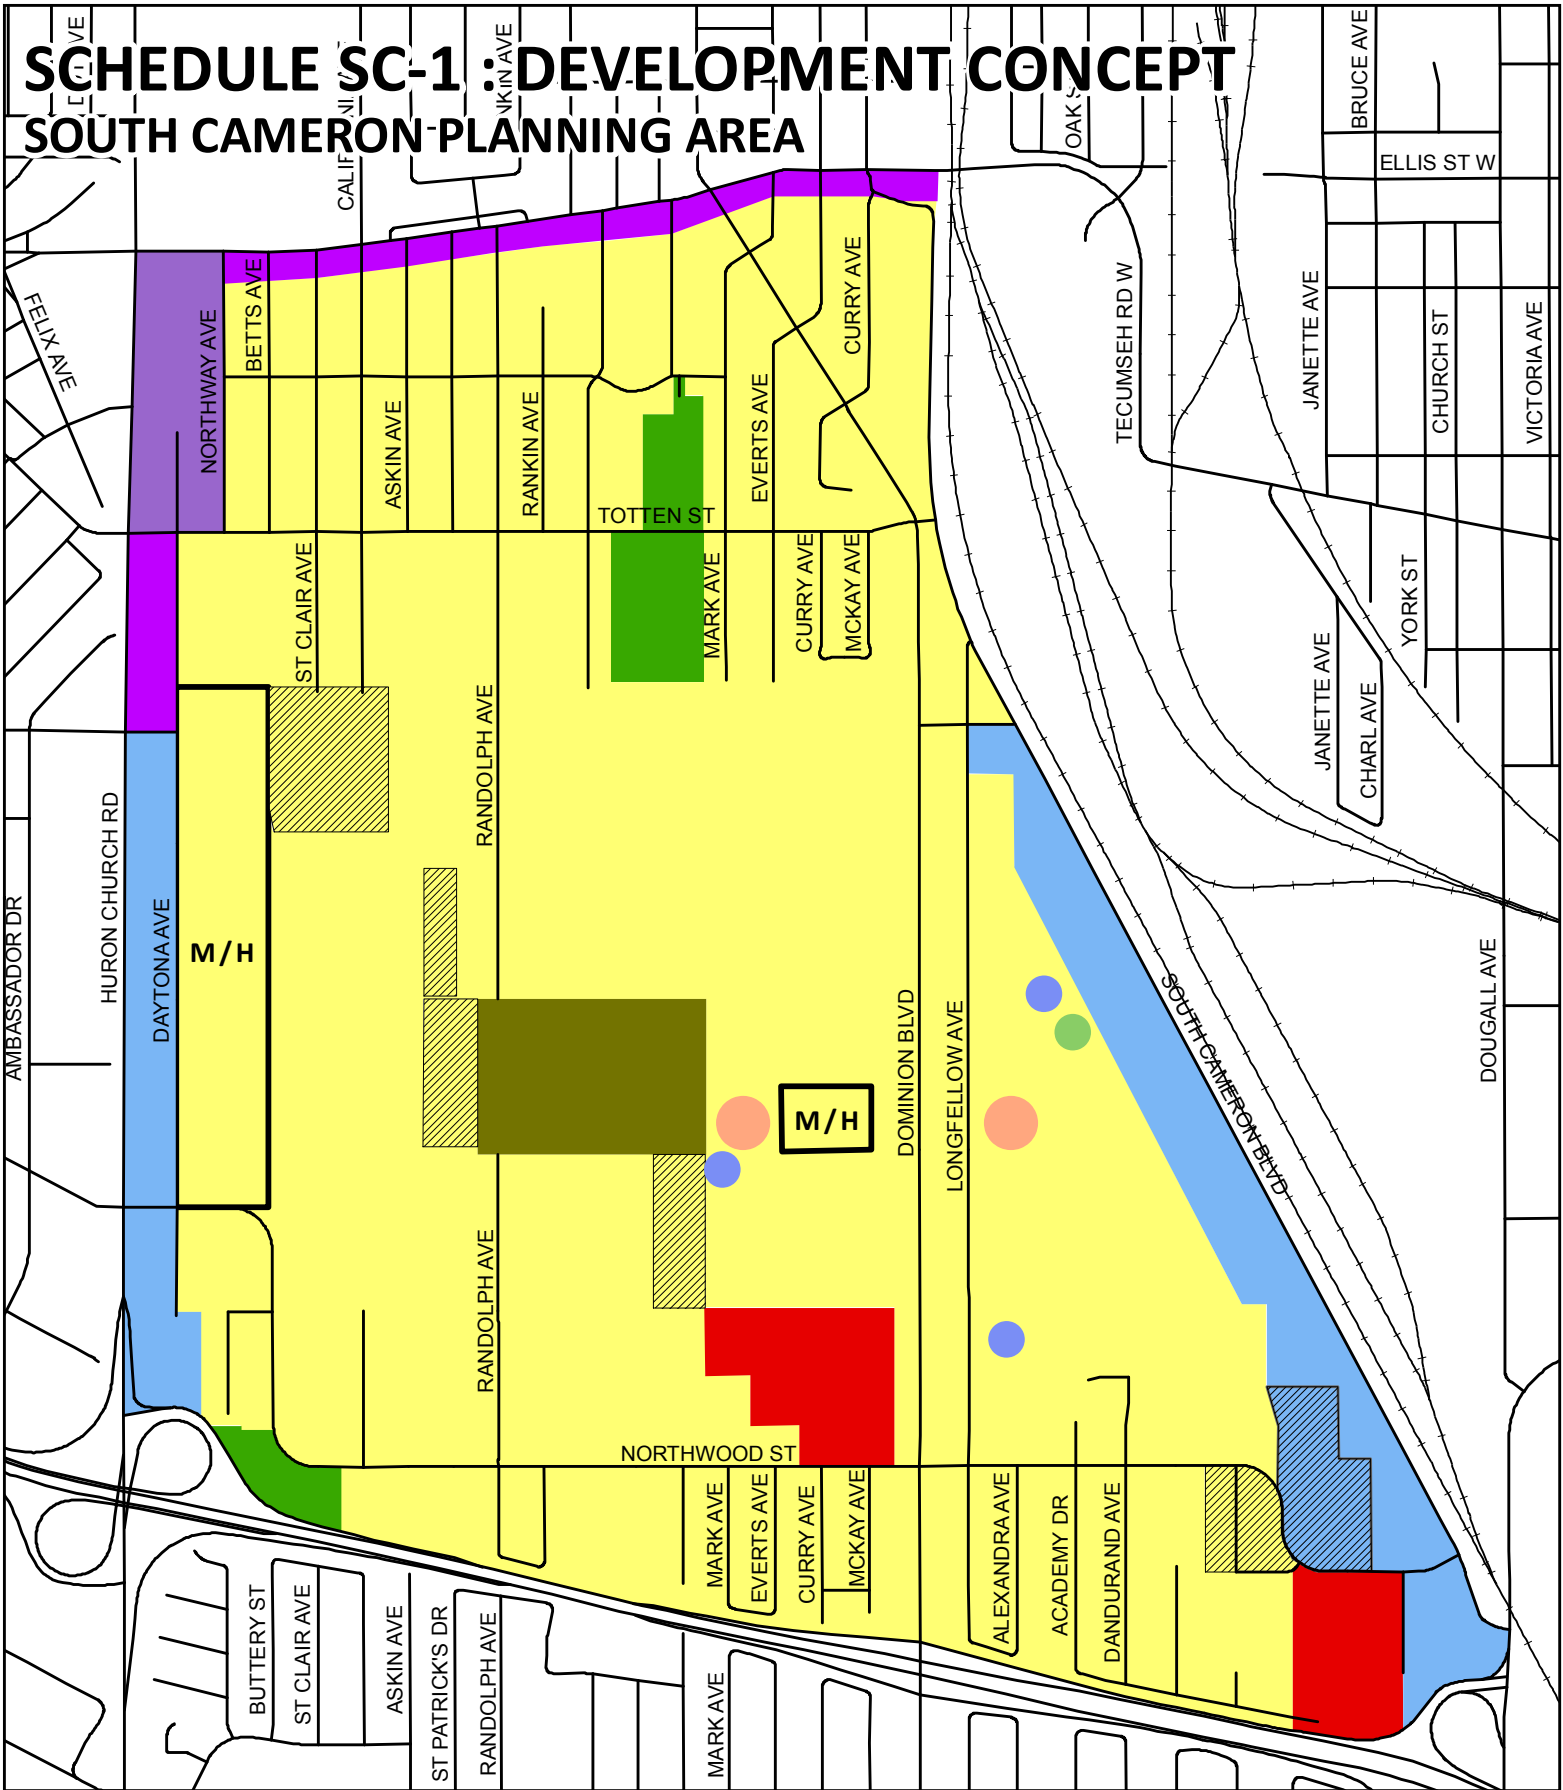


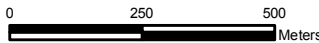



SCHEDULE SC-1 : DEVELOPMENT CONCEPT

SOUTH CAMERON PLANNING AREA




	Low Profile Residential		Business Park		Potential Neighbourhood Commercial
	Med/High Profile Residential		Woodland Park		Stormwater Retention Pond
	Woodland Residential		Major Institutional		Neighbourhood Park
	Commerical Centre		Open Space		
	Commercial Corridor		Natural Heritage		

City of Windsor Official Plan Volume II
 Date of OMB Approval : September 25, 2000
 Office Consolidation : December 31, 2007

SCHEDULE SC-2 :ROAD NETWORK

SOUTH CAMERON-PLANNING AREA

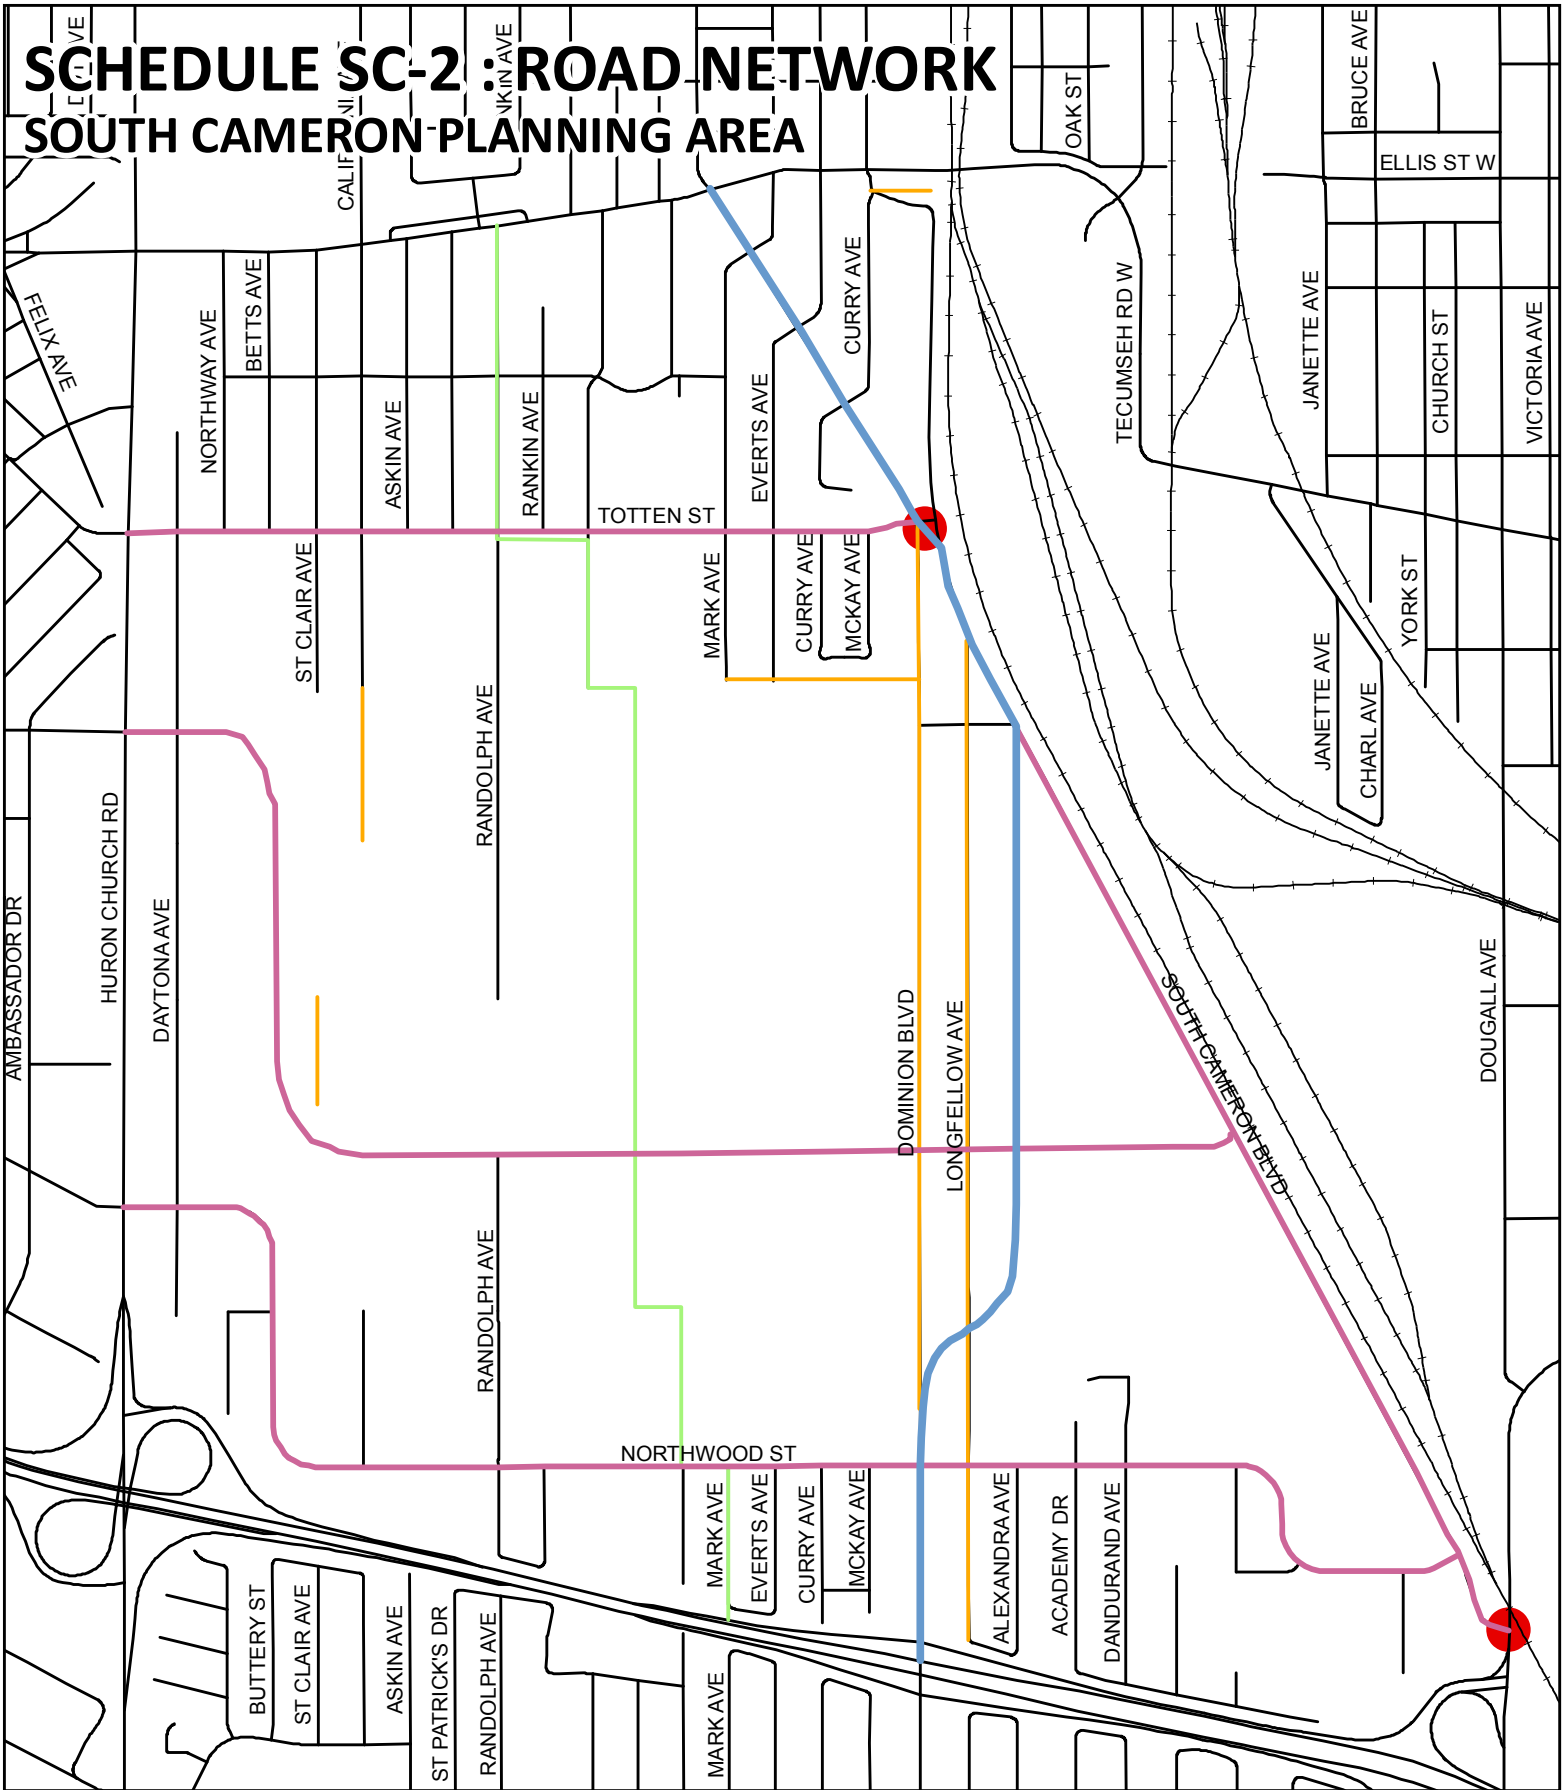


- Class I Collector Road
- Class II Collector Road
- Local Road
- Bikeway
- Road Intersection Improvements



SCHEDULE SC-3 : Noise Control Areas

SOUTH CAMERON PLANNING AREA

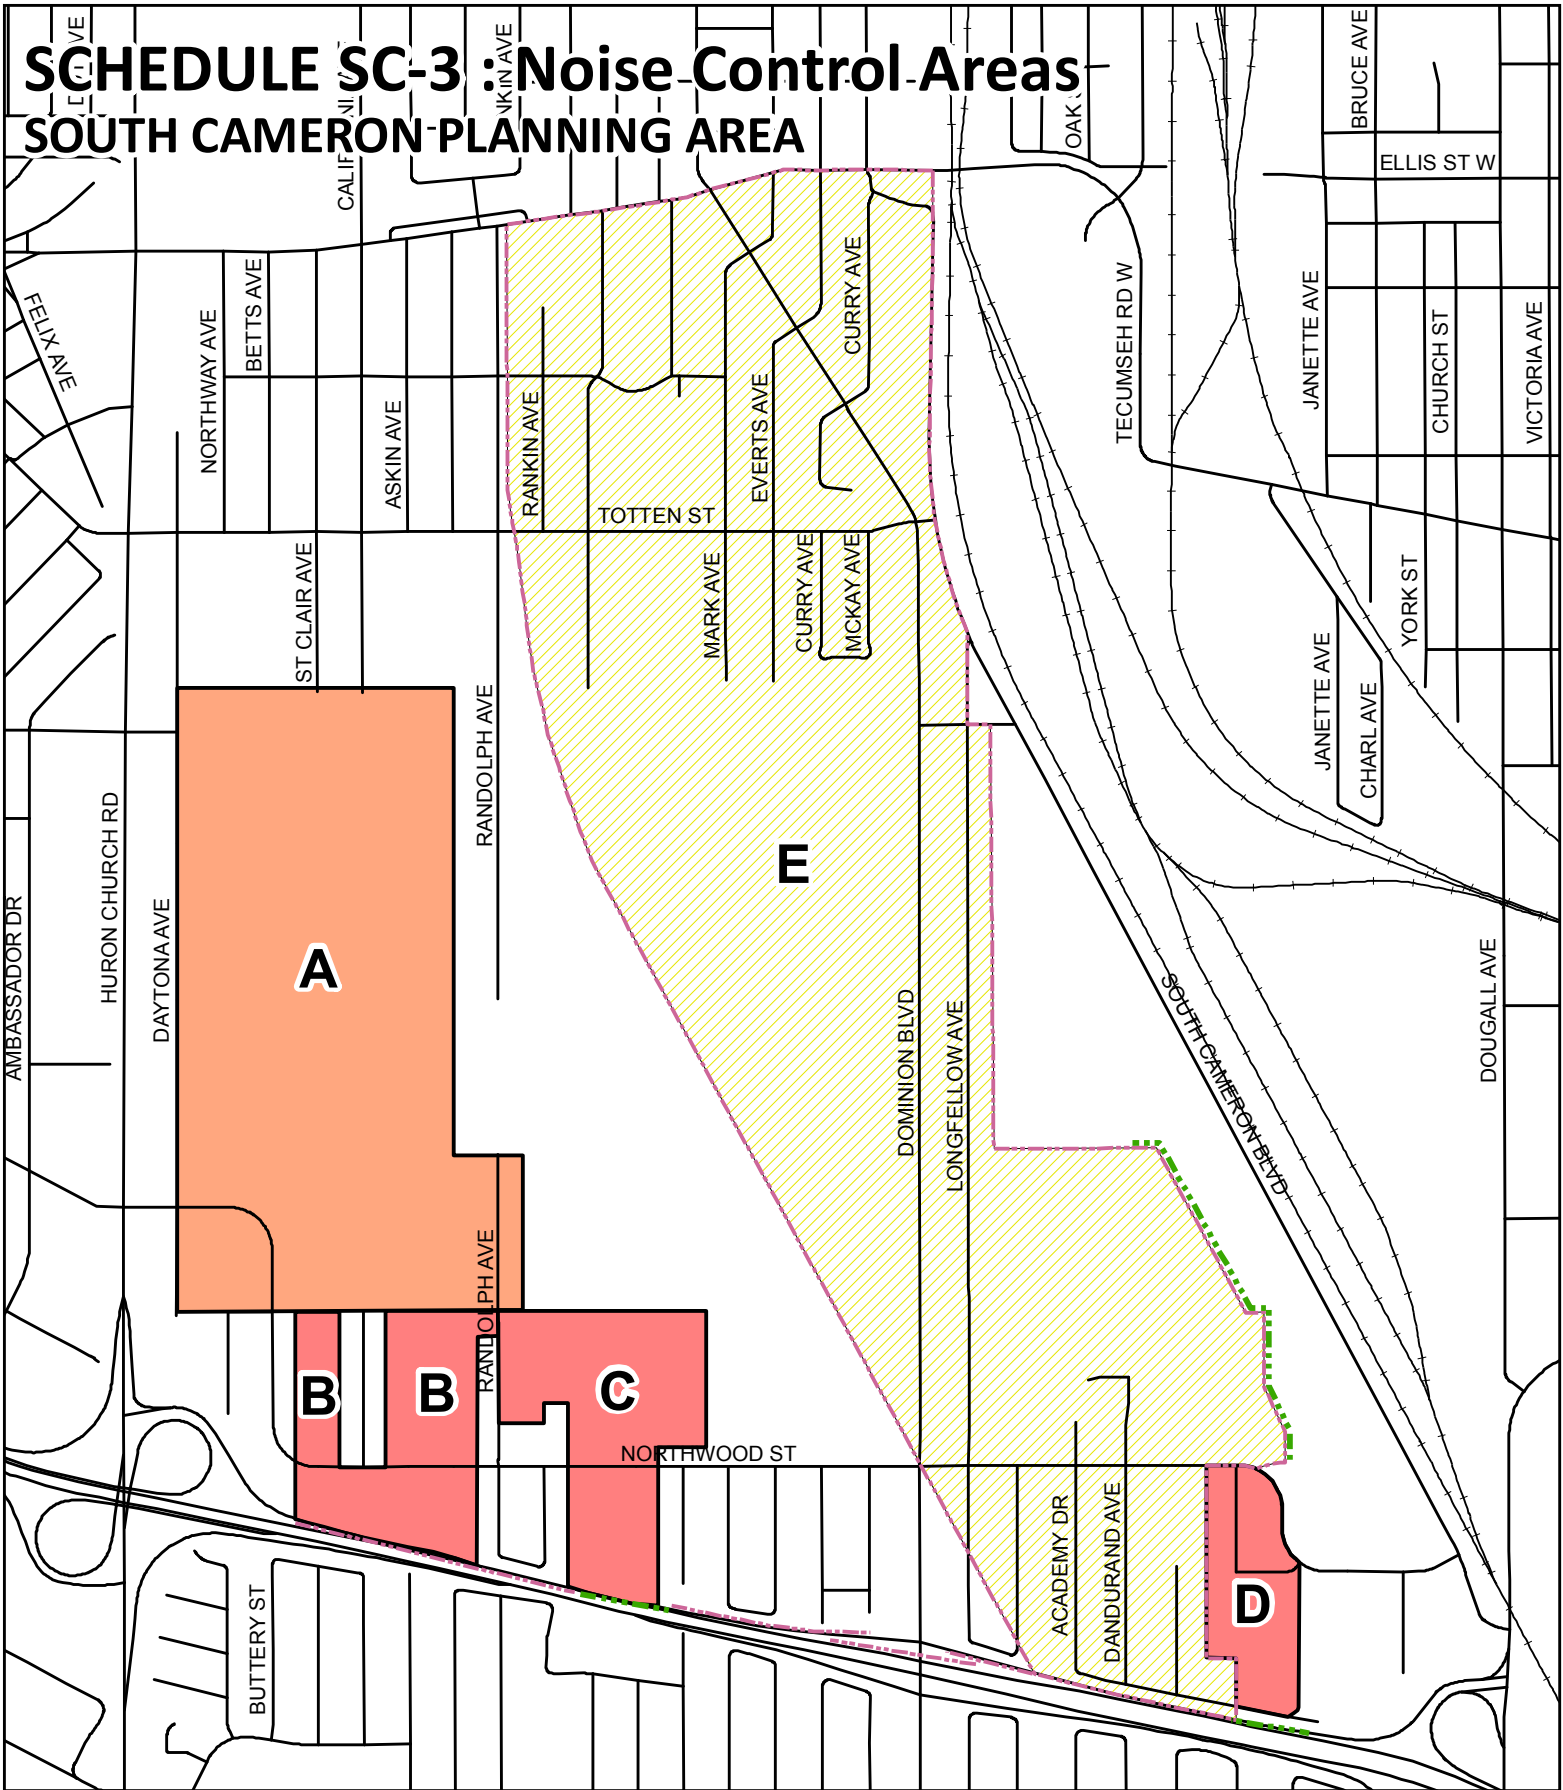

- Site Plan Control Area For Noise Conditions
- Noise Barrier Improvement Charges Area And Subject To Site Plan Control


- Rail Yard Warning Clause Required
- Required Noise Barrier






- Residential Development Requires Noise Study

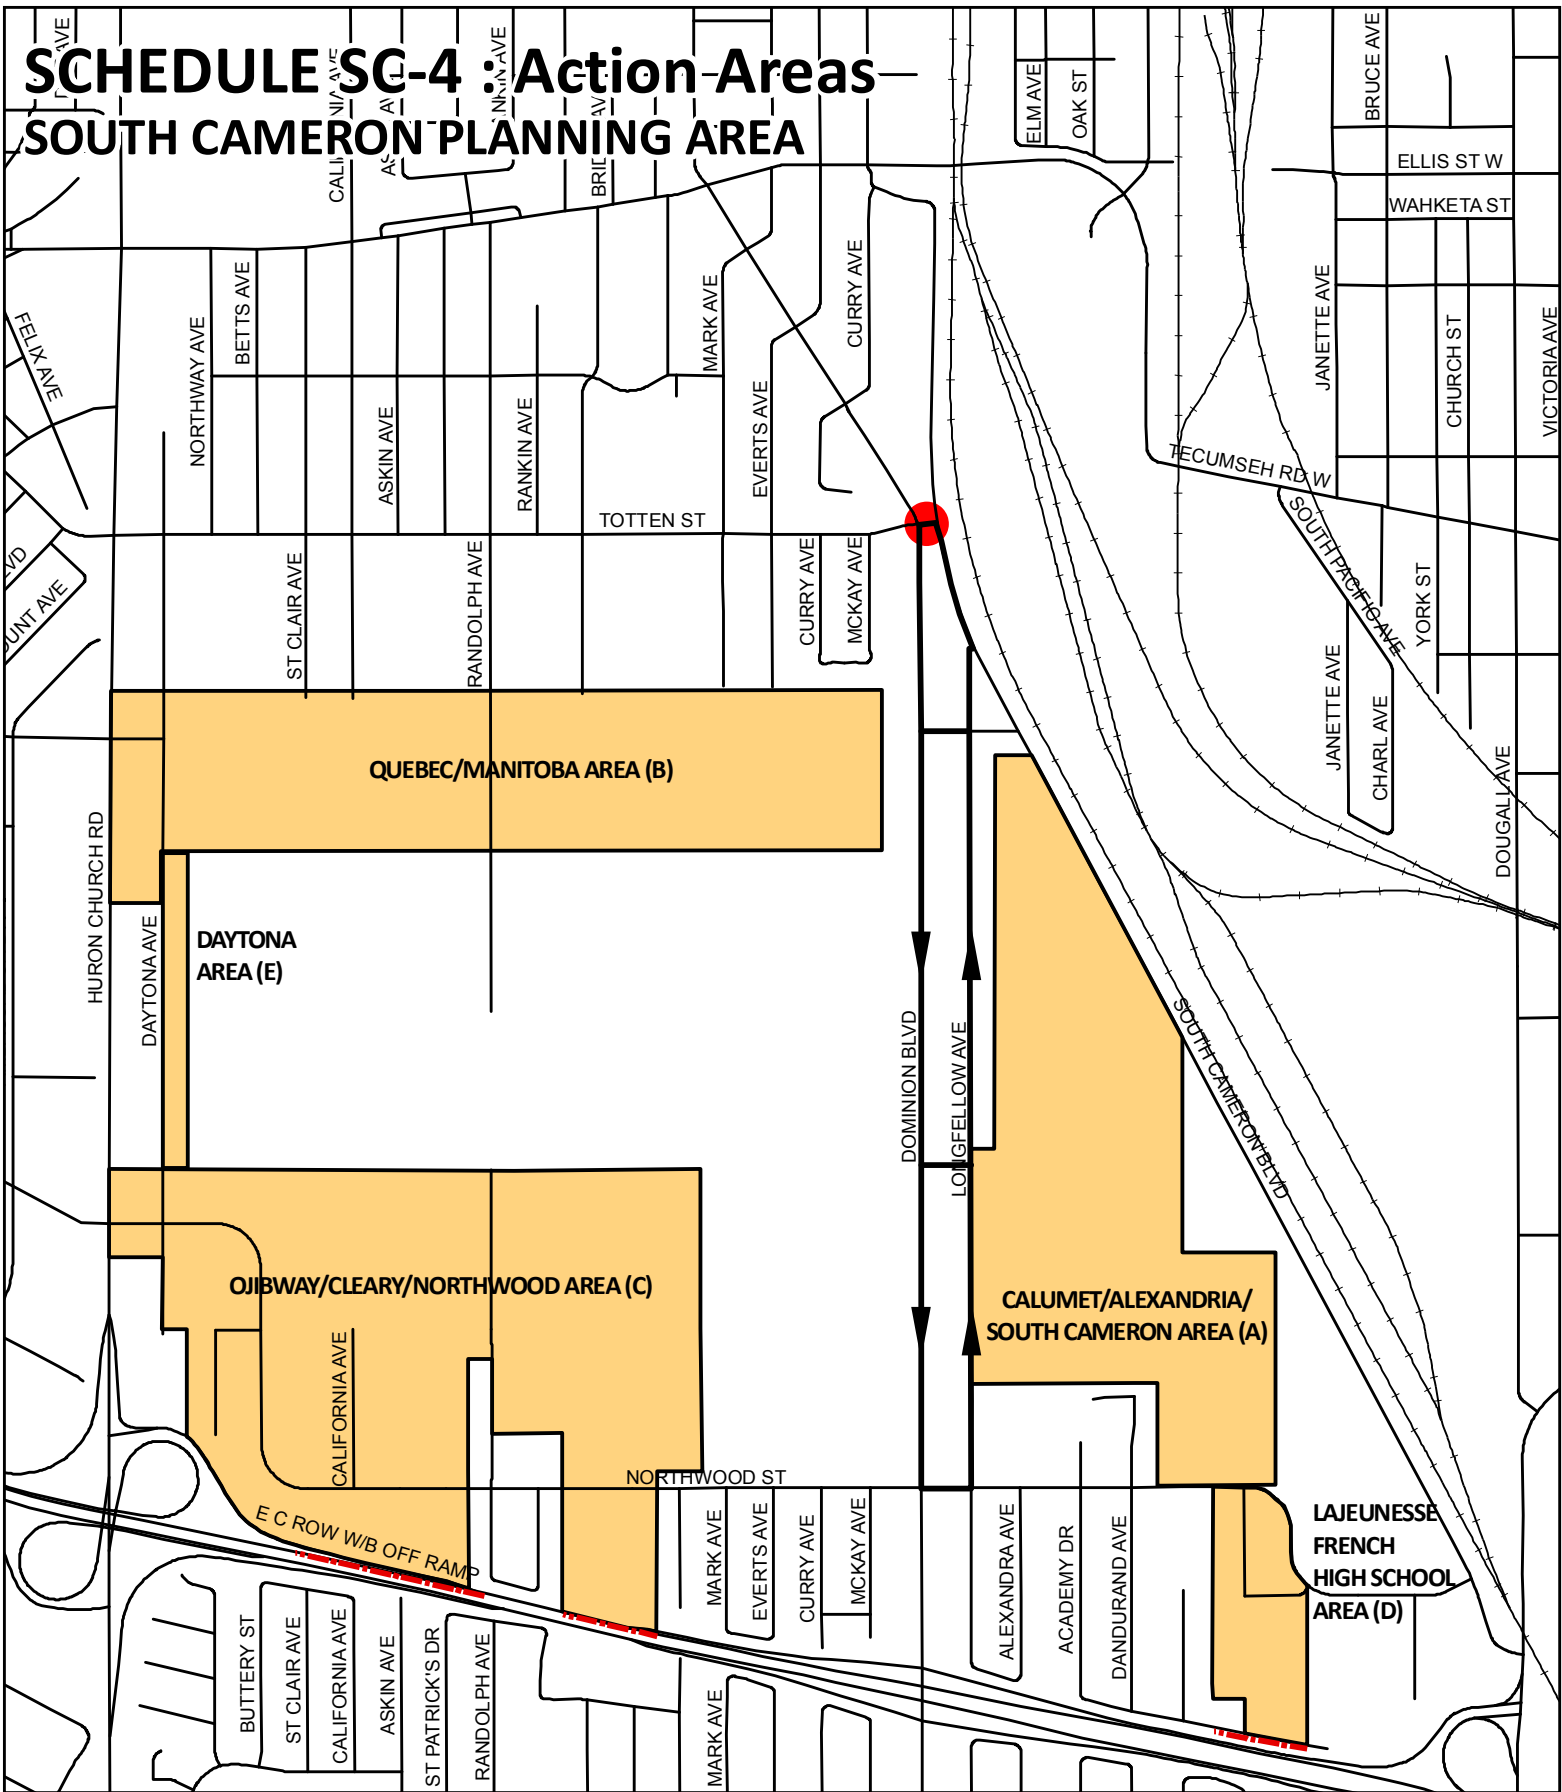

SCHEDULE SC-4 : Action Areas

SOUTH CAMERON PLANNING AREA

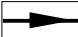

 Area For Development	 4 Metre High Noise Barrier	 Potential One-Way Traffic Scheme	0 255 510 Meters 
 Potential Intersection Improvements			