


TYPICAL CROSS SECTION



NOTES:

- 1. SPACING OF TYPE B TRANSVERSE CONTRACTION JOINTS SHALL NOT EXCEED 4.88m, MIN. 3.66m.
- 2. WHEN JOINTS OCCURS WITHIN 1.5m OF, OR CONTACTS A CATCH BASIN, MANHOLE, OR UTILITY VALVE STRUCTURE, SHORTEN ONE OR MORE PANELS EITHER SIDE OF OPENING TO PERMIT JOINT TO FALL ON CENTER OF STRUCTURE.
- 3. ANGLES BETWEEN PANEL JOINTS MUST NOT BE LESS THAN 45°.
- 4. CATCH BASINS, UTILITY MANHOLES, UTILITY VALVES, ETC. SHALL BE ISOLATED AS PER AS-213.
- 5. SELF LEVELING MAINTENANCE HOLE FRAME & COVER SHALL BE USED IN CONCRETE PAVEMENT, WHERE POSSIBLE. REFER TO AS-553.
- 6. JOINT SPACING FOR SEPARATE CURB AND GUTTER ON RADIUS SHALL NOT EXCEED 3.05m.
- 7. JOINTS FOR CURB AND GUTTER SHALL CONSIST OF 13mm THICK PREFORMED FILLER, MACHINE CUT TO THE REQUIRED CROSS SECTION.
- 8. REFER TO AS-208, AS-208A, AS-216 FOR CURB AND GUTTER DETAILS, INCLUDING FOR CURBS PLACED INTEGRAL WITH CONCRETE PAVEMENT.
- 9. ALL WORK SHALL CONFORM TO CITY OF WINDSOR SPECIFICATION S-9.

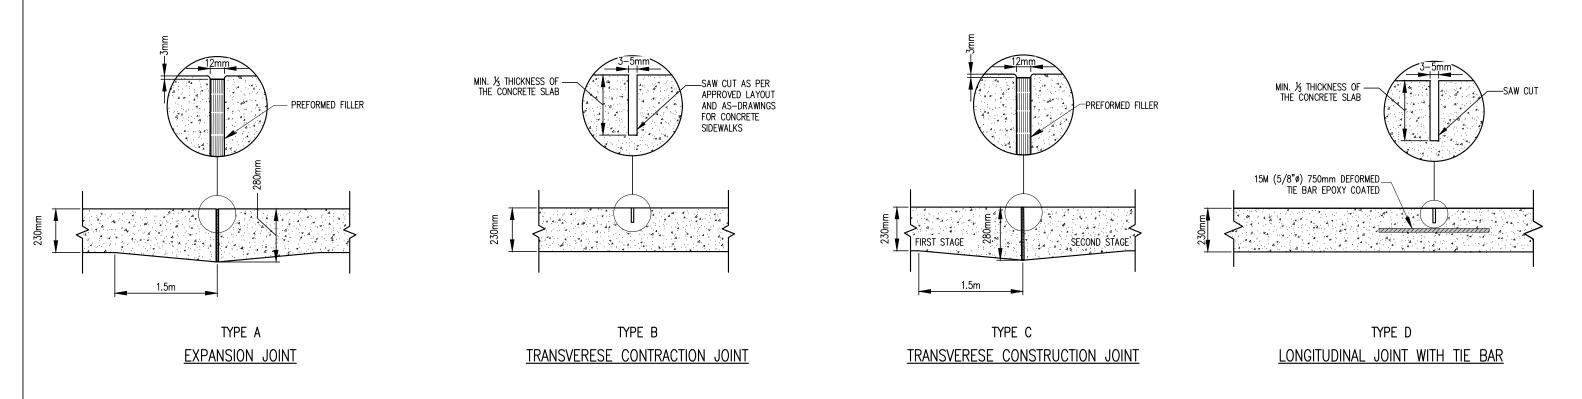