
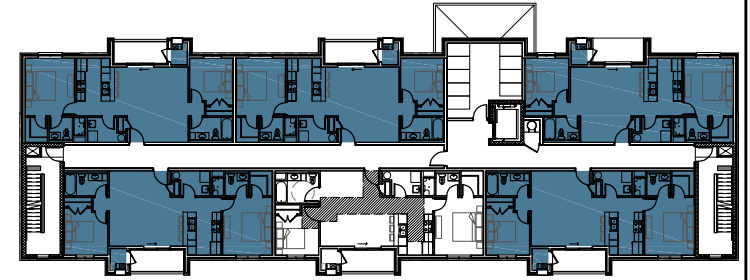


UNIT A (SUITE 101, 102, 103, 105, 201, 202, 203, 205, 301, 302, 303, 305, 401, 402, 403, 405)

2 BEDROOMS - 2 BATHS - 828 GROSS SQUARE FEET (NOT INCLUDING 60 SQUARE FEET OF BALCONY OR PATIO)


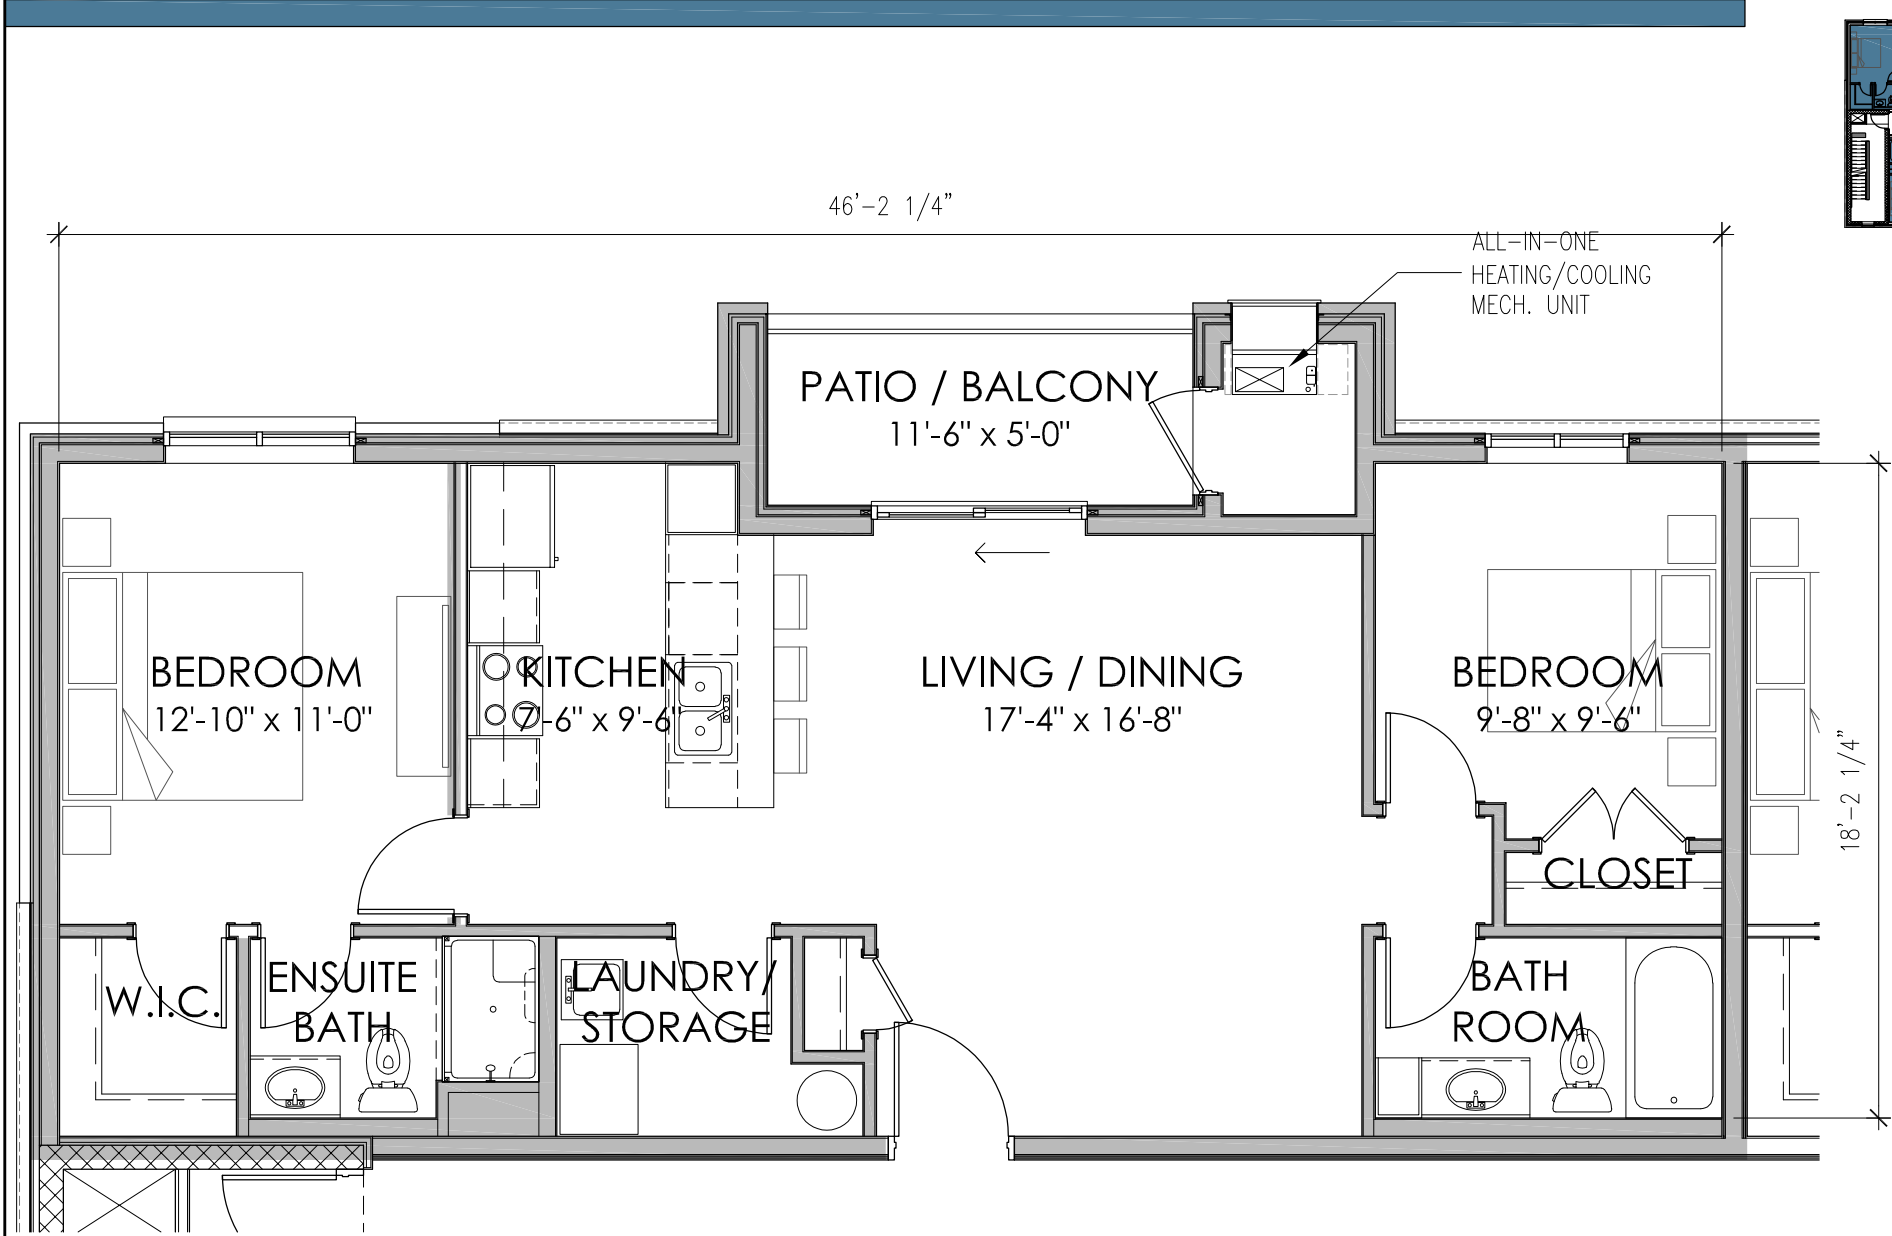


3/16" = 1'-0"
SCALE

A architectural 1670 Mercer St.
D design Windsor | Ontario
A associates N8X 3P7
inc. architect Tel 519-254-3430
 Fax 519-254-3642
www.ada-architect.ca

UNIT A BARRIER-FREE (SUITE 104, 204, 304, 404)

2 BEDROOMS - 2 BATHS - 828 GROSS SQUARE FEET (NOT INCLUDING 60 SQUARE FEET OF BALCONY OR PATIO)

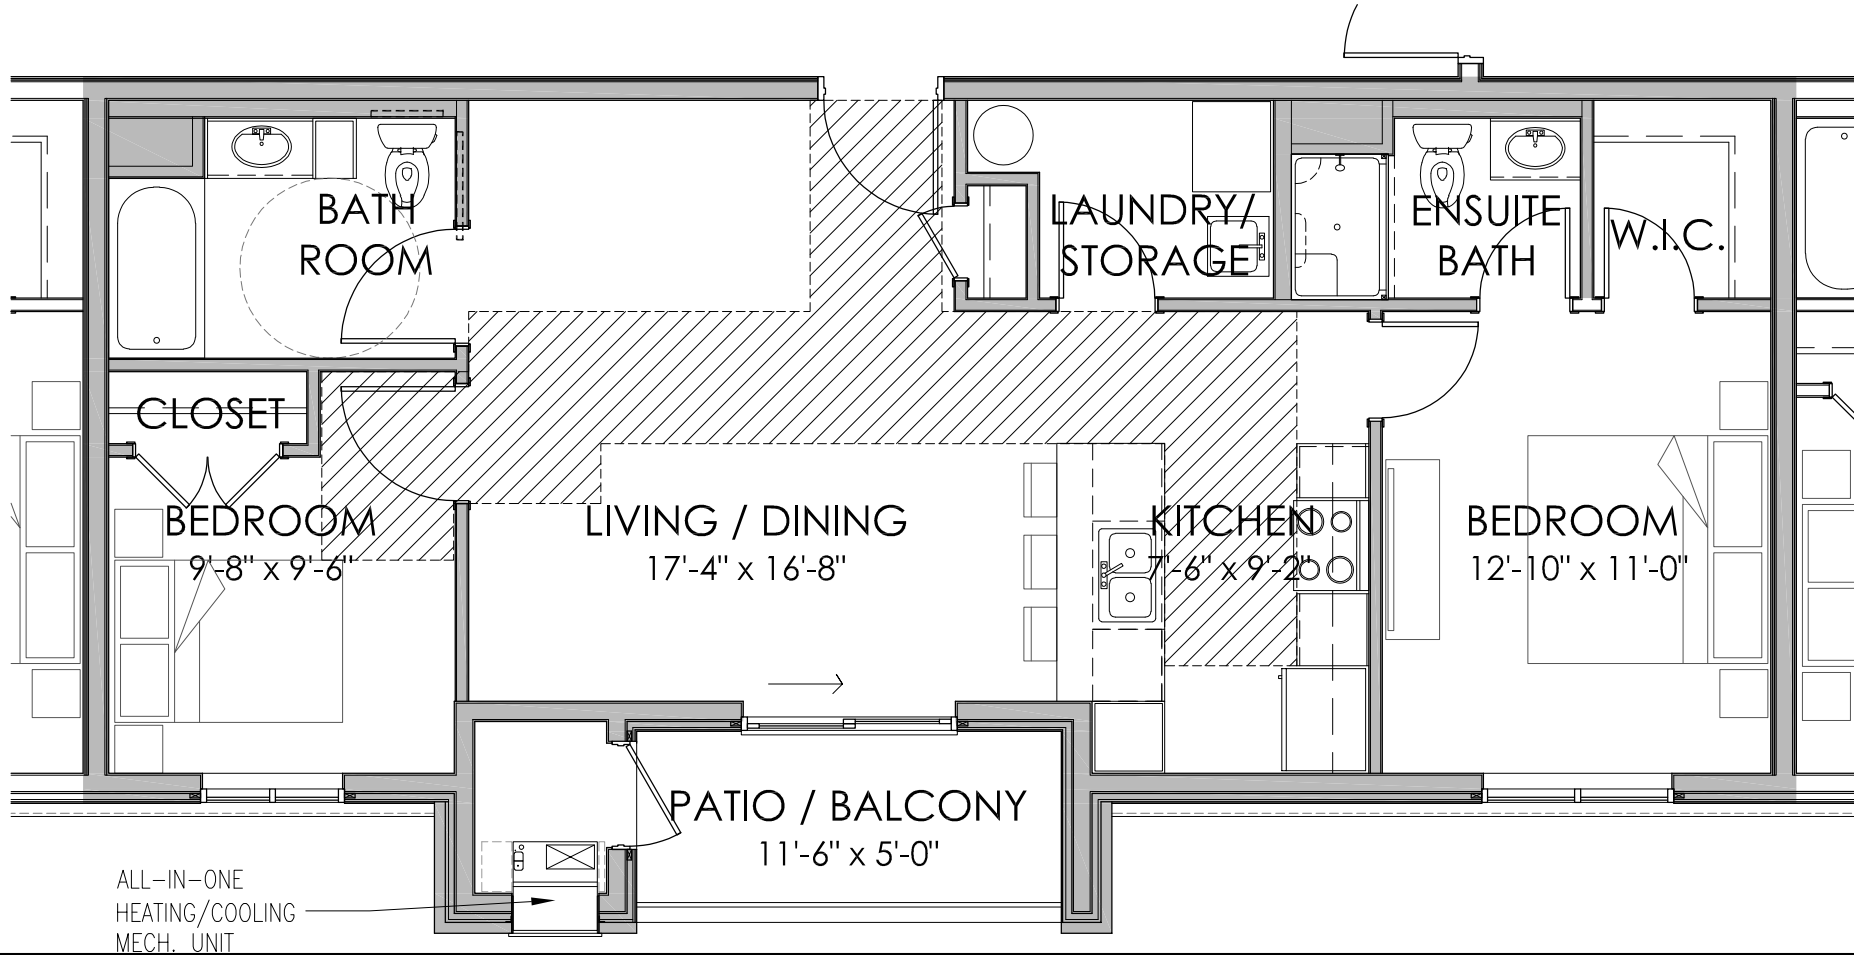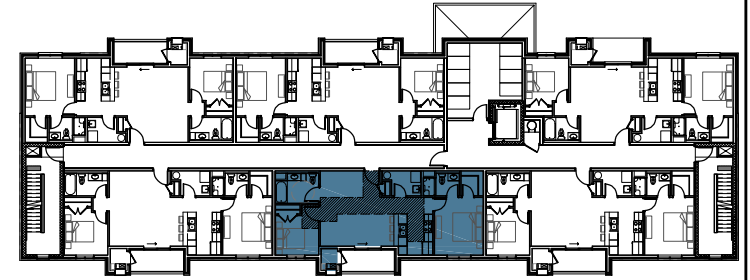

3/16" = 1'-0"
SCALE



A architectural 1670 Mercer St.
Windsor | Ontario
N8X 3P7
Tel 519-254-3430
Fax 519-254-3642
www.ada-architect.ca

D design

A associates
inc. architect

UNIT A1 (SUITE 206, 306, 406)

2 BEDROOMS - 2 BATHS - 828 GROSS SQUARE FEET (NOT INCLUDING 60 SQUARE FEET OF BALCONY OR PATIO)

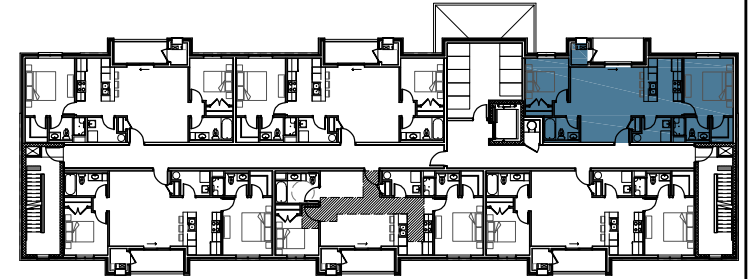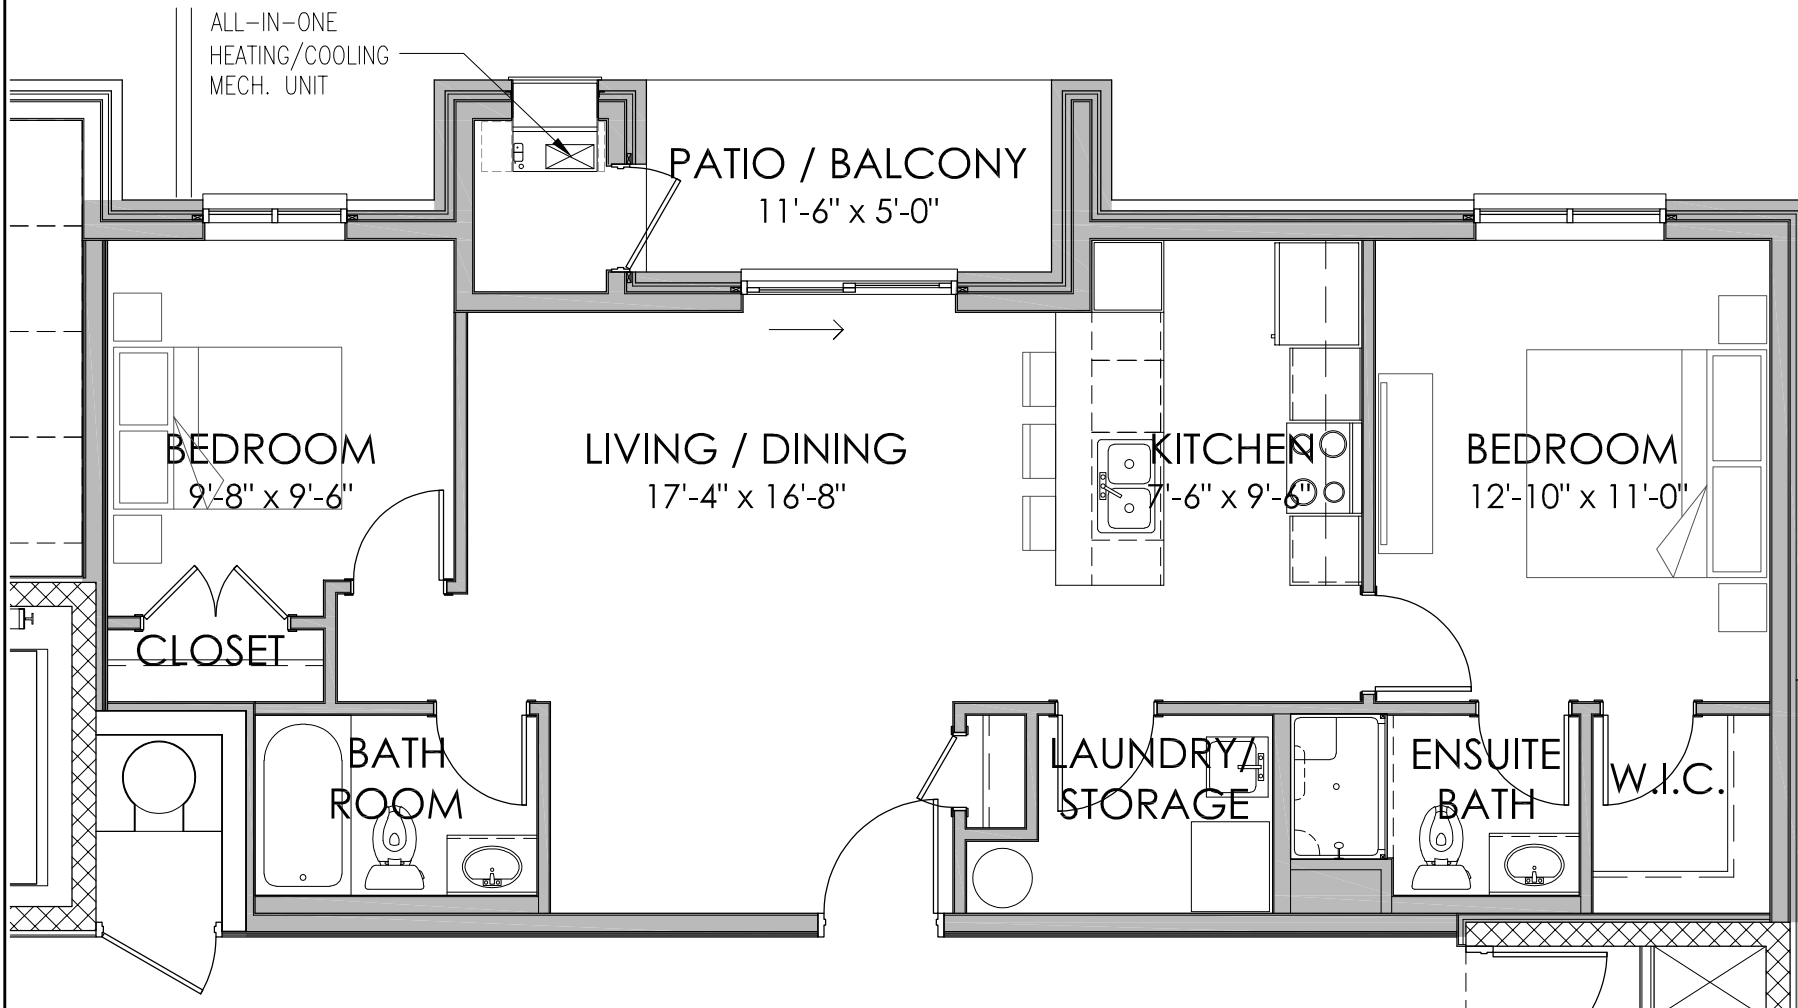

3/16" = 1'-0"
SCALE

A architectural
D design
A associates
inc. architect

1670 Mercer St.
Windsor | Ontario
N8X 3P7
Tel 519-254-3430
Fax 519-254-3642
www.ada-architect.ca