

NOTE:  
THE INFORMATION ON THIS PLAN IS COMPILED FROM VARIOUS SOURCES AND SHOULD BE VERIFIED PRIOR TO USE.  
LOCATIONS SHOWN ARE APPROXIMATE ONLY AND SHOULD BE VERIFIED IN THE FIELD PRIOR TO WORK COMMENCING.

Table of Revisions


Number	Revision	Date	By
0.	Revised	01-04-19	
	Revised	03-06-04	
	Revised	Oct. 2003	WR/JC
	Revised	June 2004	WR/JC
	Revised	June 2005	WR/JC
	Revised	June 2007	WR
	Added S-1923 As-built (RTB)	Jan 2013	MLR
	Added P-1961	Nov 2013	MLR



The Corporation  
of the  
City of Windsor  
Engineering – Infrastructure & Geomatics



# SEWER ATLAS

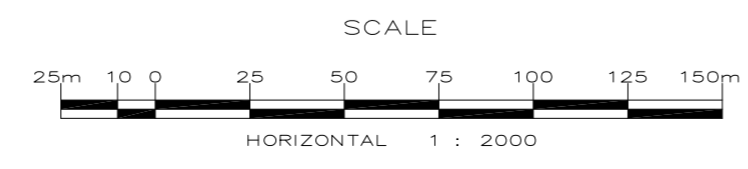

**Legend**

- SANITARY SEWER (Blue dashed line)
- STORM SEWER (Red dashed line)
- COMBINED SEWER (Green dashed line)
- PRIVATE SEWER (Purple dashed line)
- SANITARY PROPOSED OR AS BUILT INFO (Blue solid line)
- STORM (Red solid line)
- GAS LINE (Yellow dashed line)
- STEAM LINE (Orange dashed line)
- HYDRO ONE (Light blue dashed line)
- R.O.W. (Right of Way) (Black dashed line)
- ASSESSMENT LOT (Black solid line)
- HERB GRAY PKWY LIMITS (Black solid line)

**Manhole Location**

- 70000 - Manhole Number
- North Invert (N/A)
- South Invert (N/A)
- East Invert (190.00)
- West Invert (190.00)
- Top Elevation (190.00)

**Typical Dual Manhole**

- 70000 - Manhole Number
- North Invert (N/A)
- South Invert (N/A)
- East Invert (190.00)
- West Invert (190.00)
- Top Elevation (190.00)

**Construction Drawing Number**

- S-1000 - Construction Drawing Number

**Other Symbols**

- Ward (Numbered area)
- Pipe Length (100.85m, 1200mm CP)
- Pipe Size (100.85m, 1200mm CP)
- Pipe Material (100.85m, 1200mm CP)

H3	I3	J3
H4	I4	J4
H5	I5	J5