

NOTE:
 THE INFORMATION ON THIS PLAN IS COMPILED FROM VARIOUS SOURCES AND SHOULD BE VERIFIED PRIOR TO USE.
 LOCATIONS SHOWN ARE APPROXIMATE ONLY AND SHOULD BE VERIFIED IN THE FIELD PRIOR TO WORK COMMENCING.

Table of Revisions


M17			
Number	Revision	Date	By
0.	Revised	01-04-19	
	Revised	03-07-04	
	Revised	Oct. 2003	WR/JC
	Revised	June 2004	WR/JC
	Revised	June 2005	WR/JC
	Revised	June 2007	WR



The Corporation
 of the
 City of Windsor
 Engineering – Infrastructure & Geomatics



SEWER ATLAS

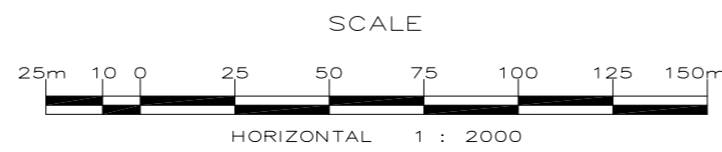

<ul style="list-style-type: none"> — SANITARY SEWER — STORM SEWER — COMBINED SEWER — PRIVATE SEWER — SANITARY PROPOSED OR AS BUILT INFO N/A — STORM — GAS LINE — STEAM LINE — HYDRO ONE — R.O.W — ASSESSMENT LOT - - - - HERB GRAY PKWY LIMITS 	<p>Ward</p> <ul style="list-style-type: none"> S-Sanitary R-Storm C-Combined <p>Manhole Location</p> <ul style="list-style-type: none"> 700000 Manhole Number N/A North Invert N/A South Invert 190.00 East Invert 190.00 West Invert Top Elevation <p>100.85m 1200mm CP</p> <p>Pipe Length Pipe Size Pipe Material</p>	<p>Ward</p> <ul style="list-style-type: none"> 700000 Manhole Number N/A North Invert N/A South Invert 190.00 East Invert 190.00 West Invert Top Elevation <p>Storm Sanitary</p> <p>Typical Dual Manhole</p> <p>— S-1000 — CONSTRUCTION DWG NUMBER</p>
--	--	--

L16	M16	N16
L17	M17	N17
—	—	—