

NOTE:
THE INFORMATION ON THIS PLAN IS COMPILED FROM VARIOUS SOURCES AND SHOULD BE VERIFIED PRIOR TO USE.
LOCATIONS SHOWN ARE APPROXIMATE ONLY AND SHOULD BE VERIFIED IN THE FIELD PRIOR TO WORK COMMENCING.

Table of Revisions



M5				
Number	Revision	Date	By	
0.	Revised	June 2004	WR/JC	
	Revised	June 2005	WR/JC	
	Revised	June 2007	WR	
	Added S-1762 As-built	June 2013	MLR	
	Added S-1956	Aug 2013	MLR	
	Added S-1914 As-built	June 2014	MLR	
	Added S-1945 As-built	Sep 2014	MLR	



The Corporation
of the
City of Windsor
Engineering – Infrastructure & Geomatics



SEWER ATLAS

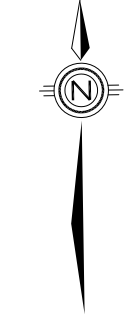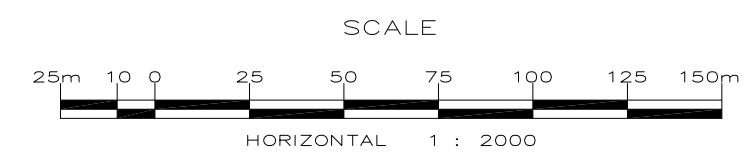

<ul style="list-style-type: none"> SANITARY SEWER STORM SEWER COMBINED SEWER PRIVATE SEWER SANITARY PROPOSED OR AS BUILT INFO N/A STORM GAS LINE STEAM LINE HYDRO ONE R.O.W ASSESSMENT LOT HERB GRAY PKWY LIMITS 	<ul style="list-style-type: none"> Manhole Location Manhole Number North Invert South Invert East Invert West Invert Top Elevation 	<ul style="list-style-type: none"> Typical Dual Manhole Manhole Location Manhole Number North Invert South Invert East Invert West Invert Top Elevation Storm Sanitary
--	---	--

L4	M4	N4
L5	M5	N5
L6	M6	N6